



1 FLOOR PLAN
1/8" = 1'

PROJECT NAME
STREET ADDRESS
CITY, STATE ZIP


REV.	DATE	ISSUE HISTORY
1	02/24/2020	ISSUE FOR REVIEW

SHEET DESCRIPTION
FLOOR PLAN

Drawn by: MLL


SHEET

FP

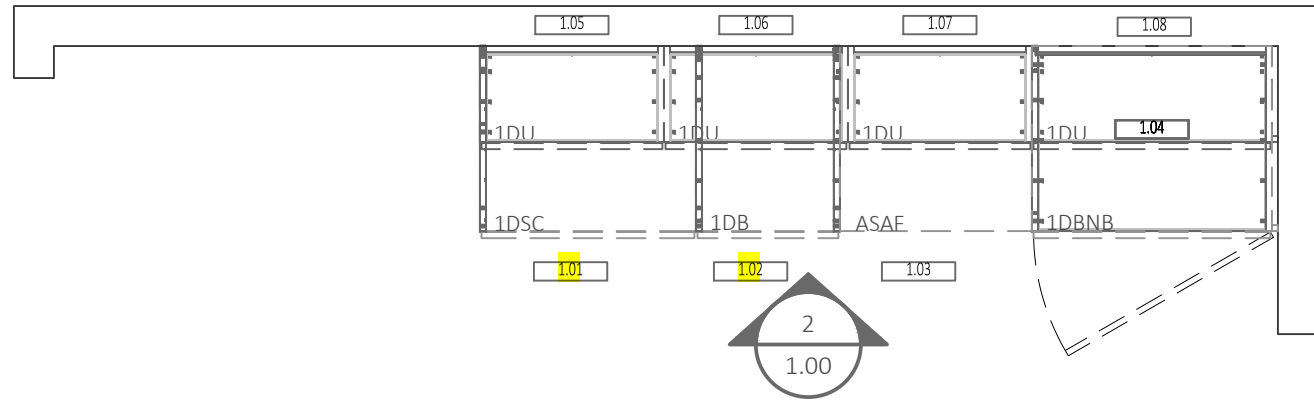

1 PLAN
1/2" = 1'-0"

EXAM ROOM TYP A	
106	EXAM 1
107	EXAM 2
108	EXAM 3
109	EXAM 4

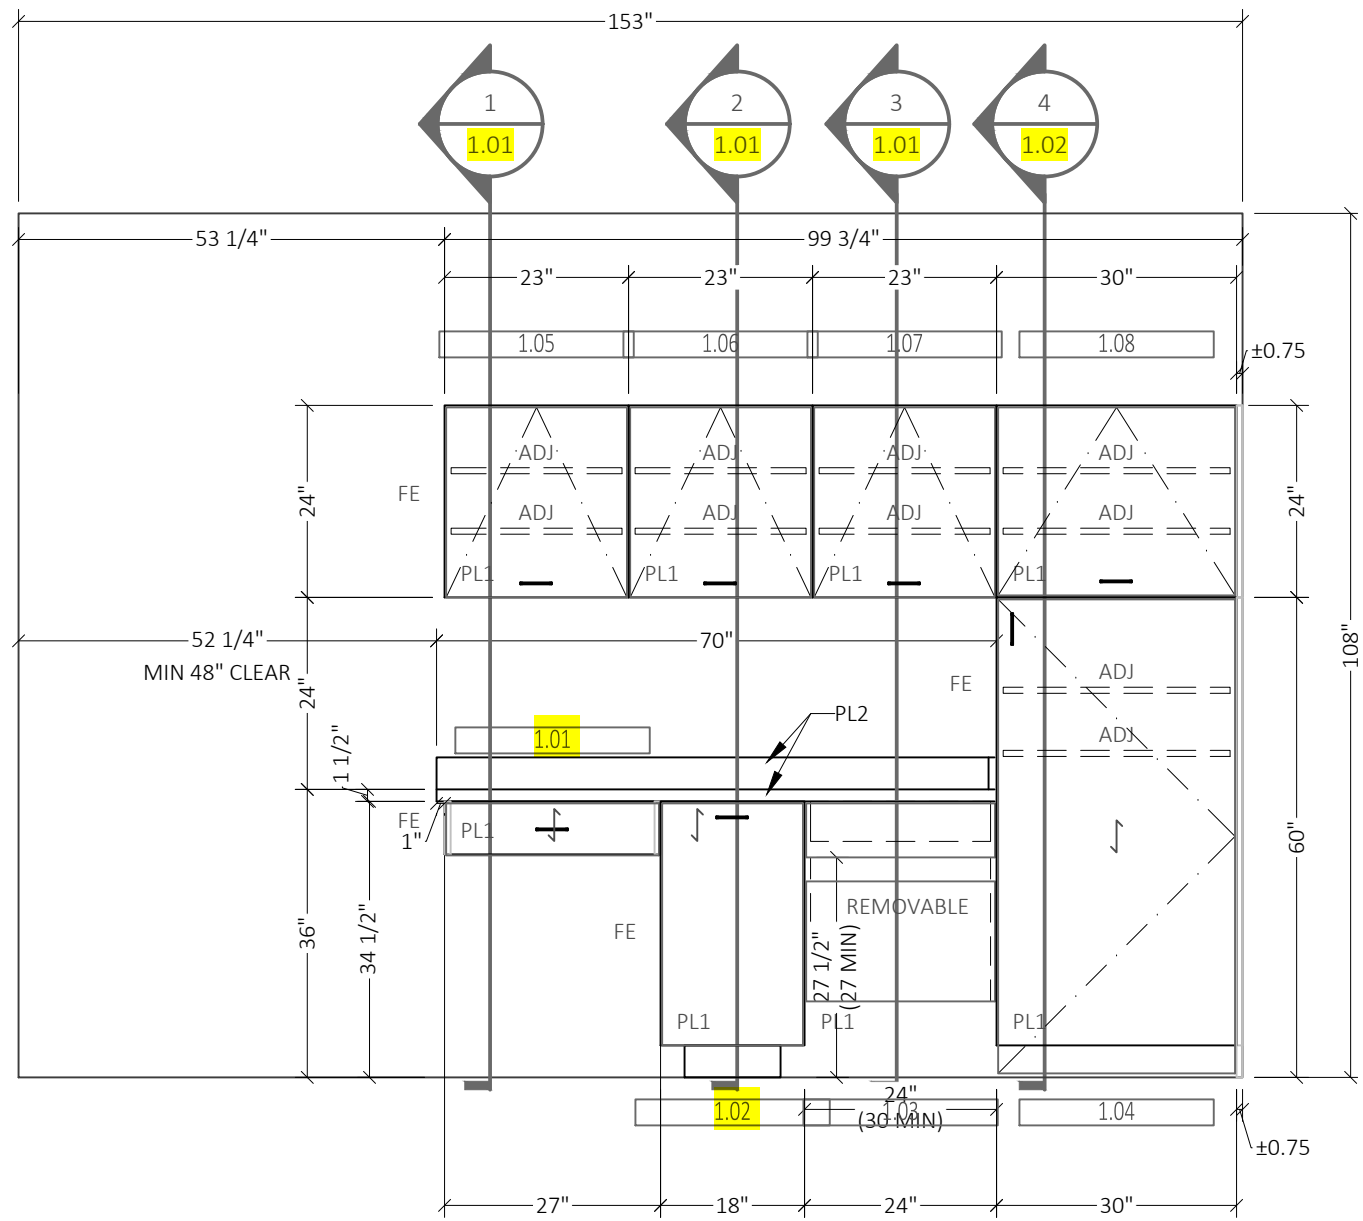

2 ELEVATION
1/2" = 1'

PROJECT ADDRESS
STREET ADDRESS
CITY, STATE, ZIP


REV	DATE	ISSUE HISTORY
1	02/24/2020	ISSUE FOR REVIEW

SHEET DESCRIPTION
PLANS & ELEVATIONS


Drawn by: MLL

SHEET


1.00

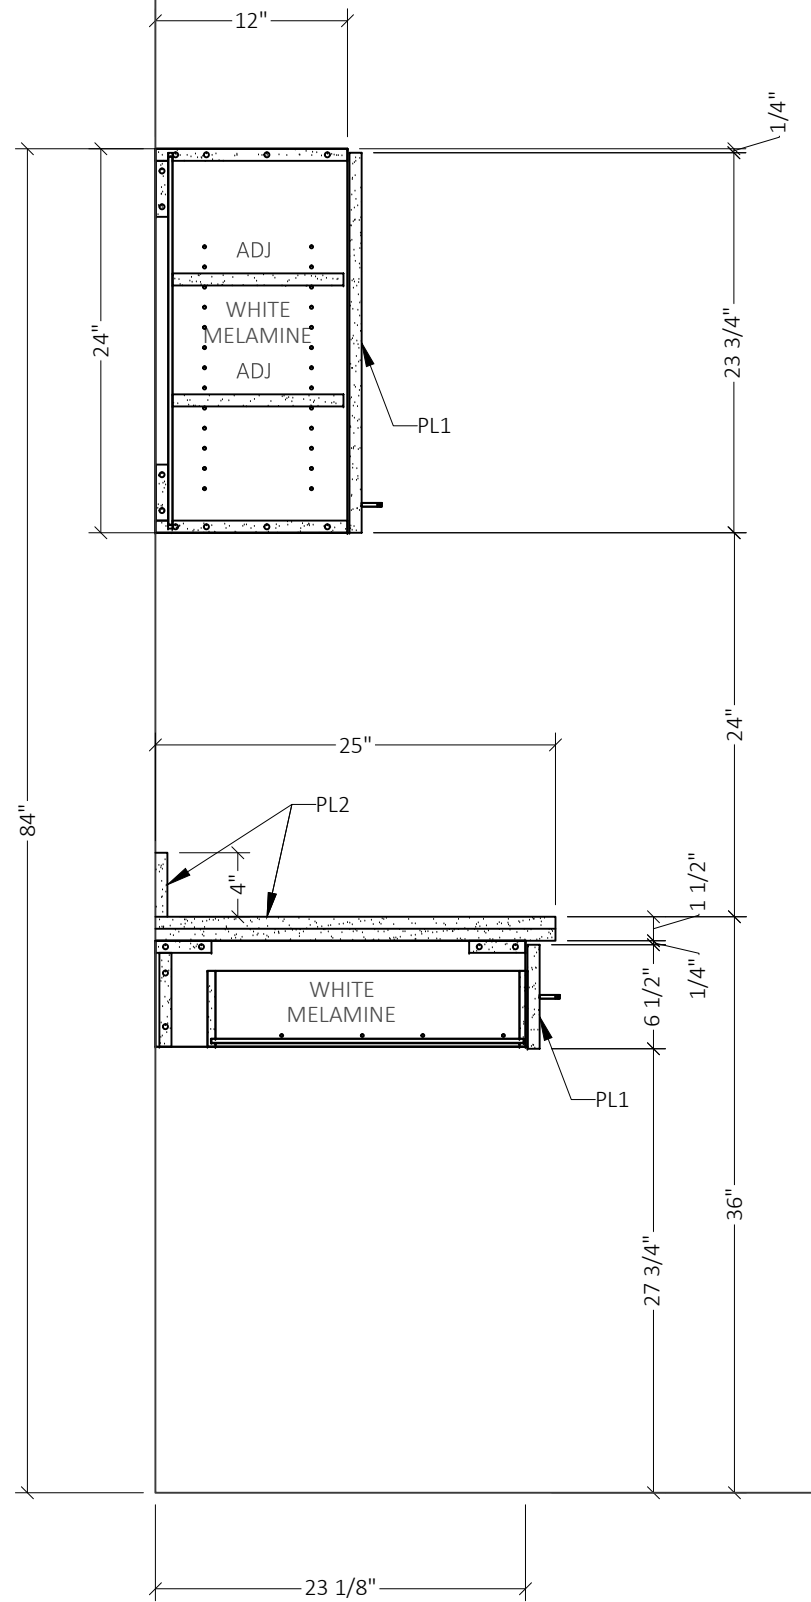

1 SECTION — MILLWORK
1" = 1'-0"

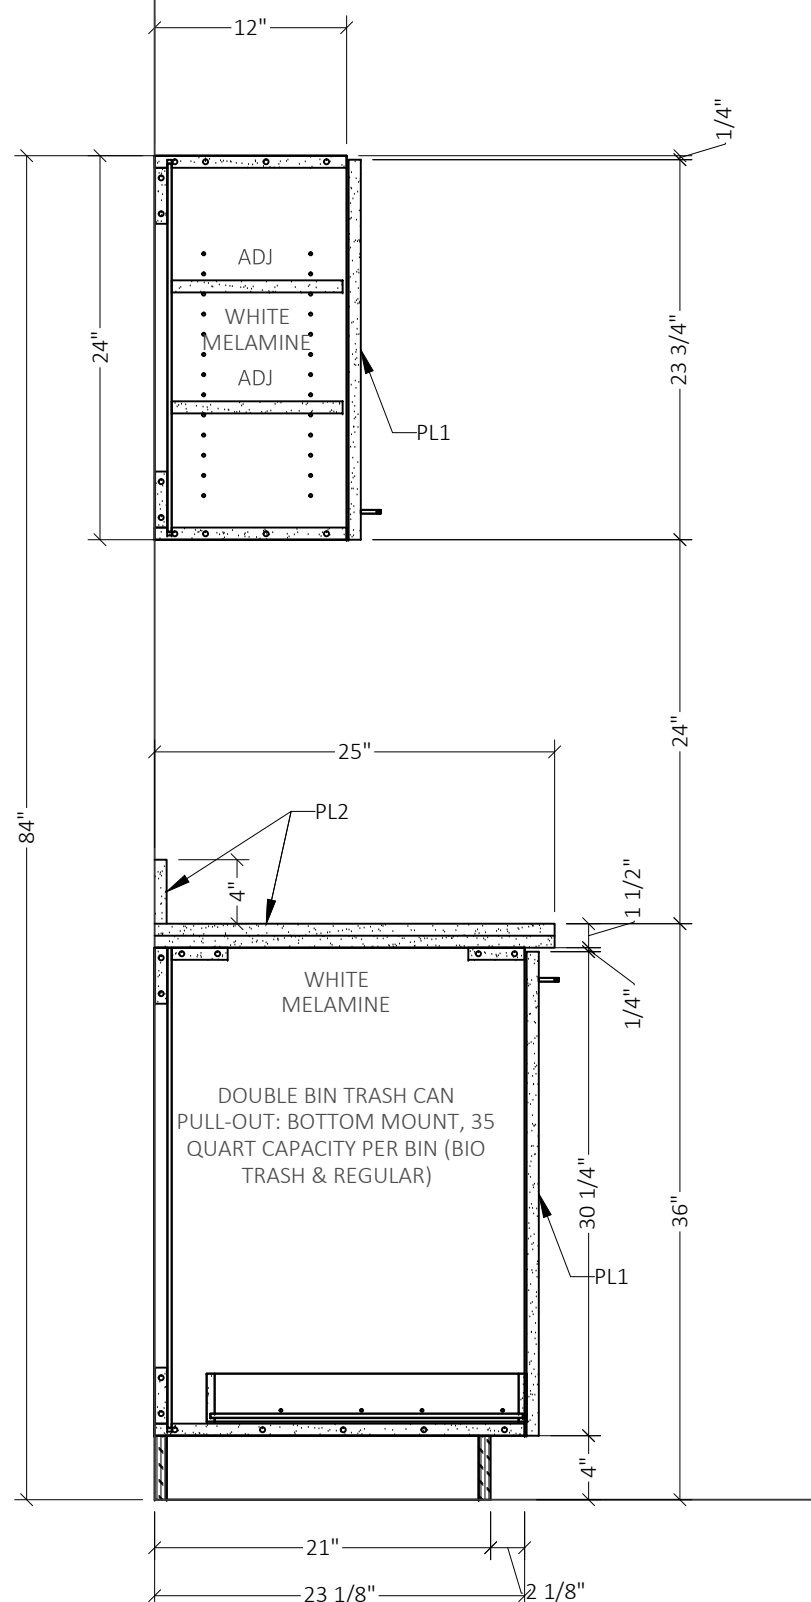

2 SECTION — MILLWORK
1" = 1'-0"

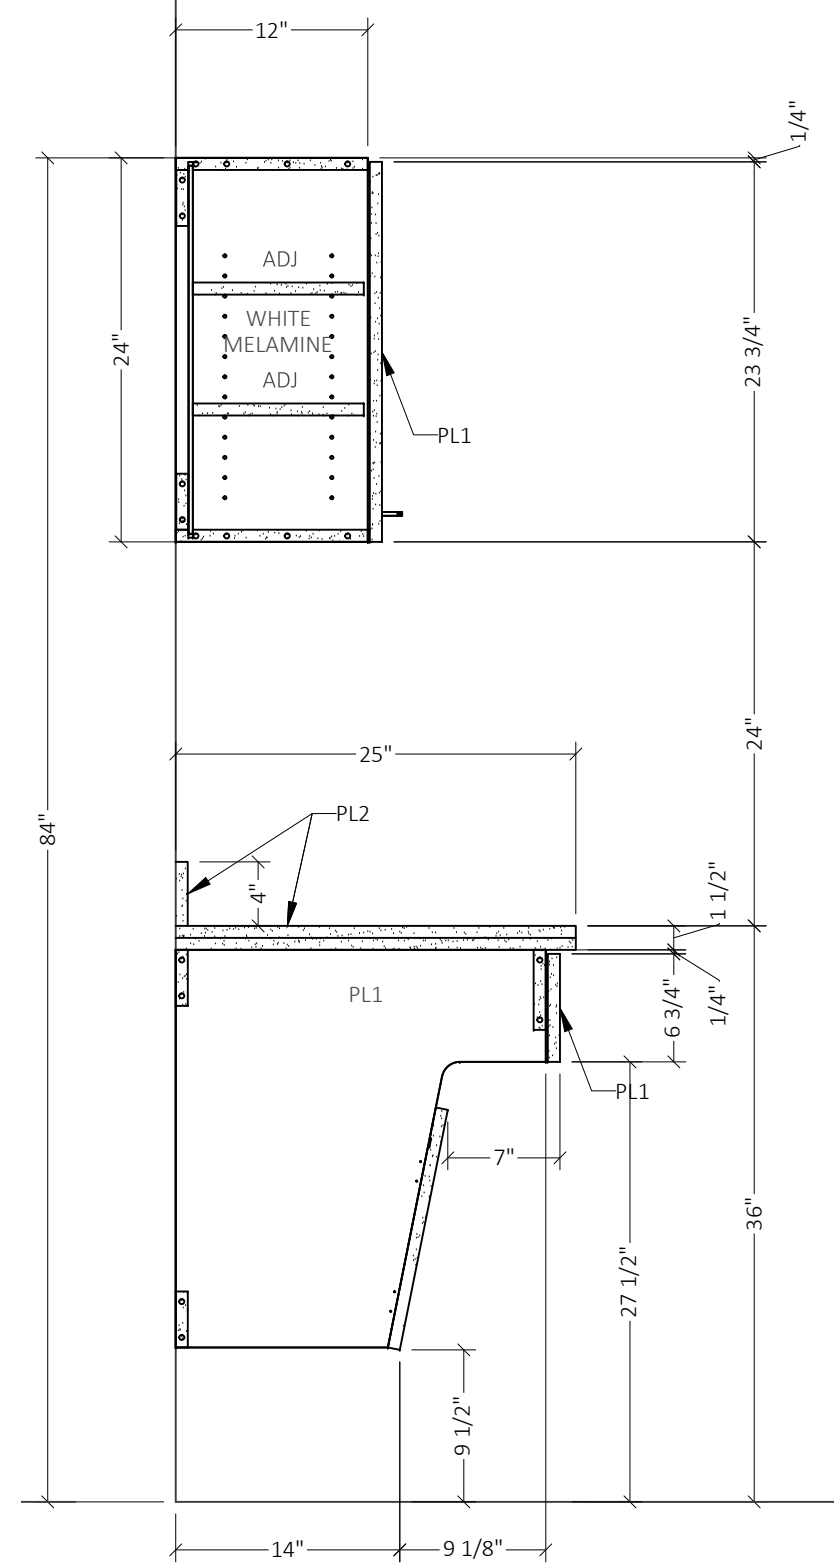

3 SECTION — MILLWORK
1" = 1'-0"


PROJECT ADDRESS
STREET ADDRESS
CITY, STATE, ZIP

REV.	DATE	ISSUE HISTORY
1	02/24/2020	ISSUE FOR REVIEW

SHEET DESCRIPTION
SECTIONS

Drawn by: MLL
SHEET

1.01

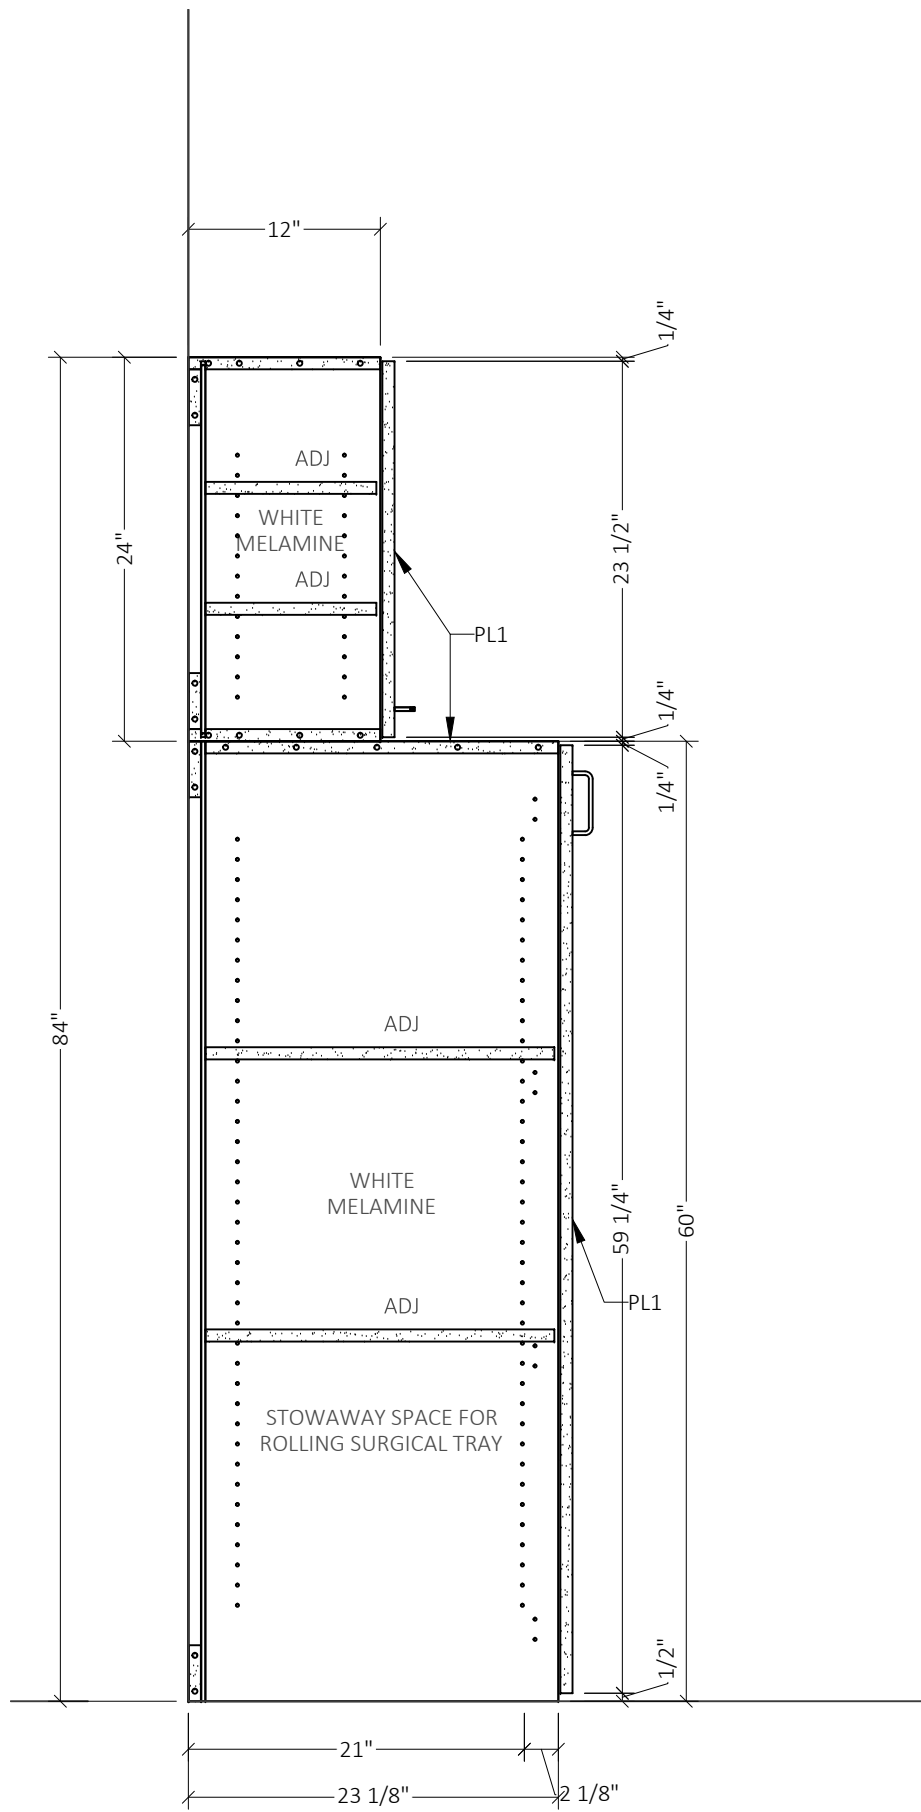

4 SECTION — MILLWORK
1" = 1'-0"

REV.	DATE	ISSUE HISTORY
1	02/24/2020	ISSUE FOR REVIEW


SHEET DESCRIPTION
SECTIONS

Drawn by: MLL

SHEET

1.02


PROJECT ADDRESS
STREET ADDRESS
CITY, STATE, ZIP

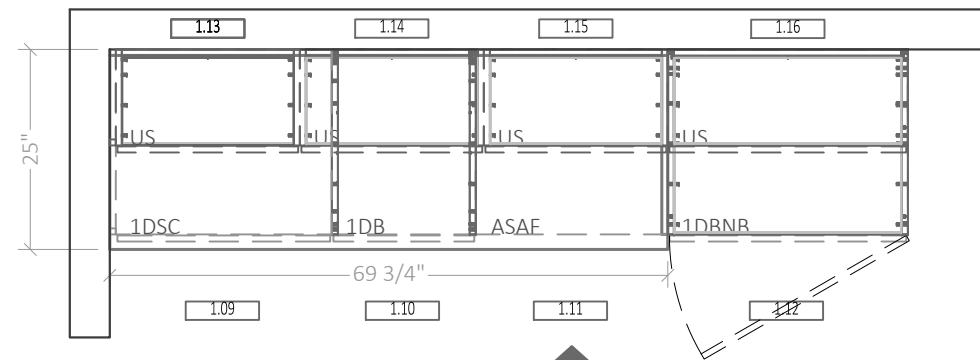

2
2.00

1 PLAN EXAM ROOMS TYP. B
1/2" = 1'-0"

EXAM ROOMS TYP B
131 EXAM 5
130 EXAM 6
129 EXAM 7
128 EXAM 9
124 EXAM 10
121 EXAM 13
120 EXAM 14

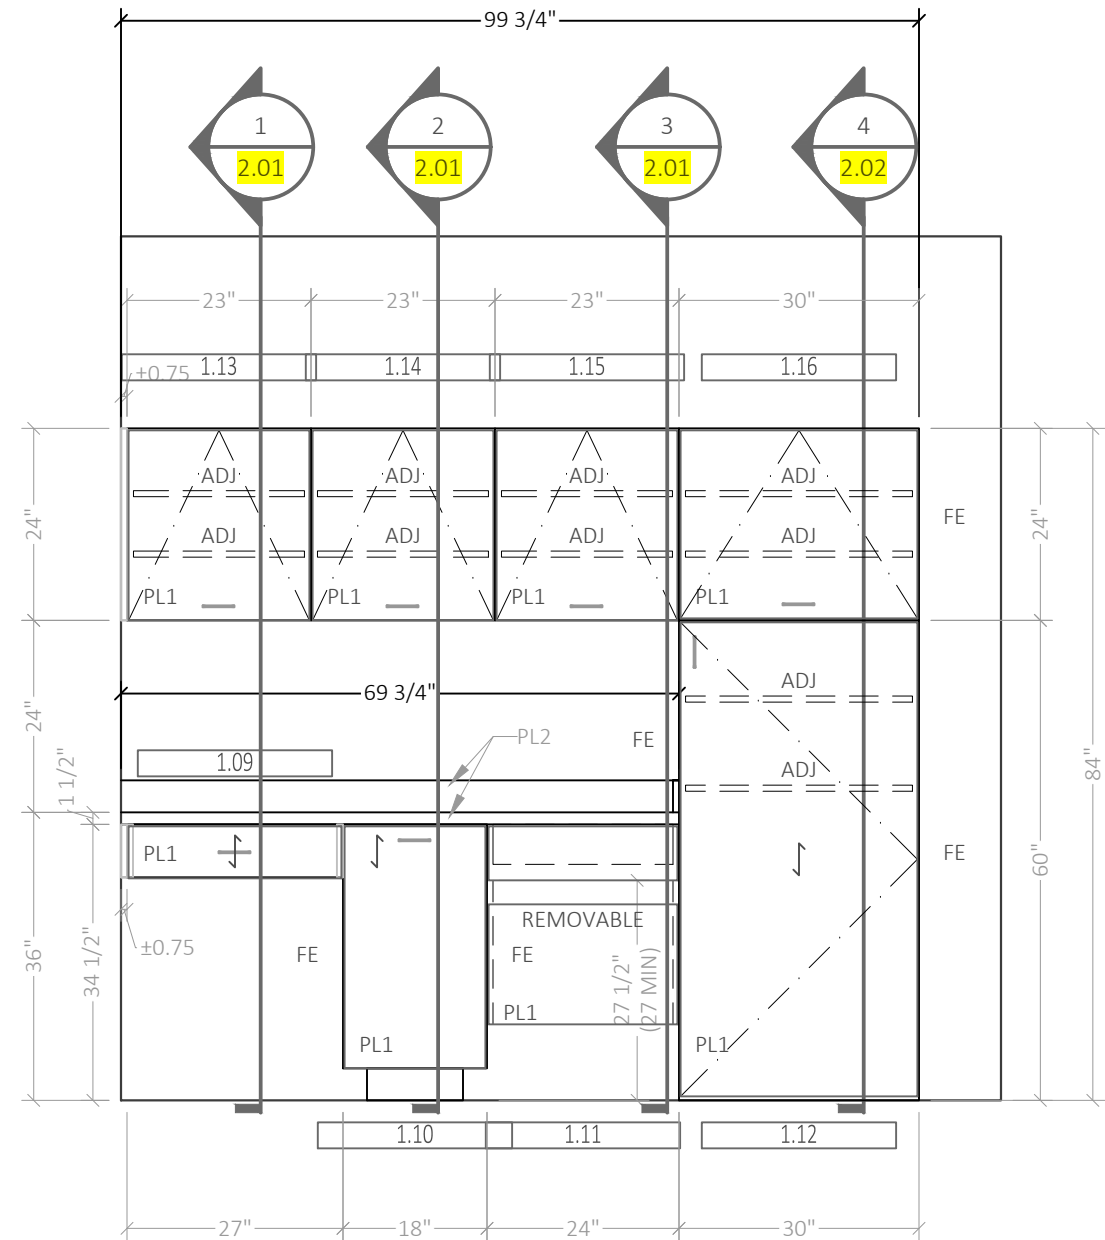

2
2.00

ELEVATION EXAM ROOM TYP B
1/2" = 1'

PROJECT NAME
STREET ADDRESS
CITY, STATE ZIP


REV.	DATE	ISSUE HISTORY
1	02/17/2020	ISSUE FOR REVIEW

SHEET DESCRIPTION
PLANS & ELEVATIONS


Drawn by: MLL

SHEET


2.00

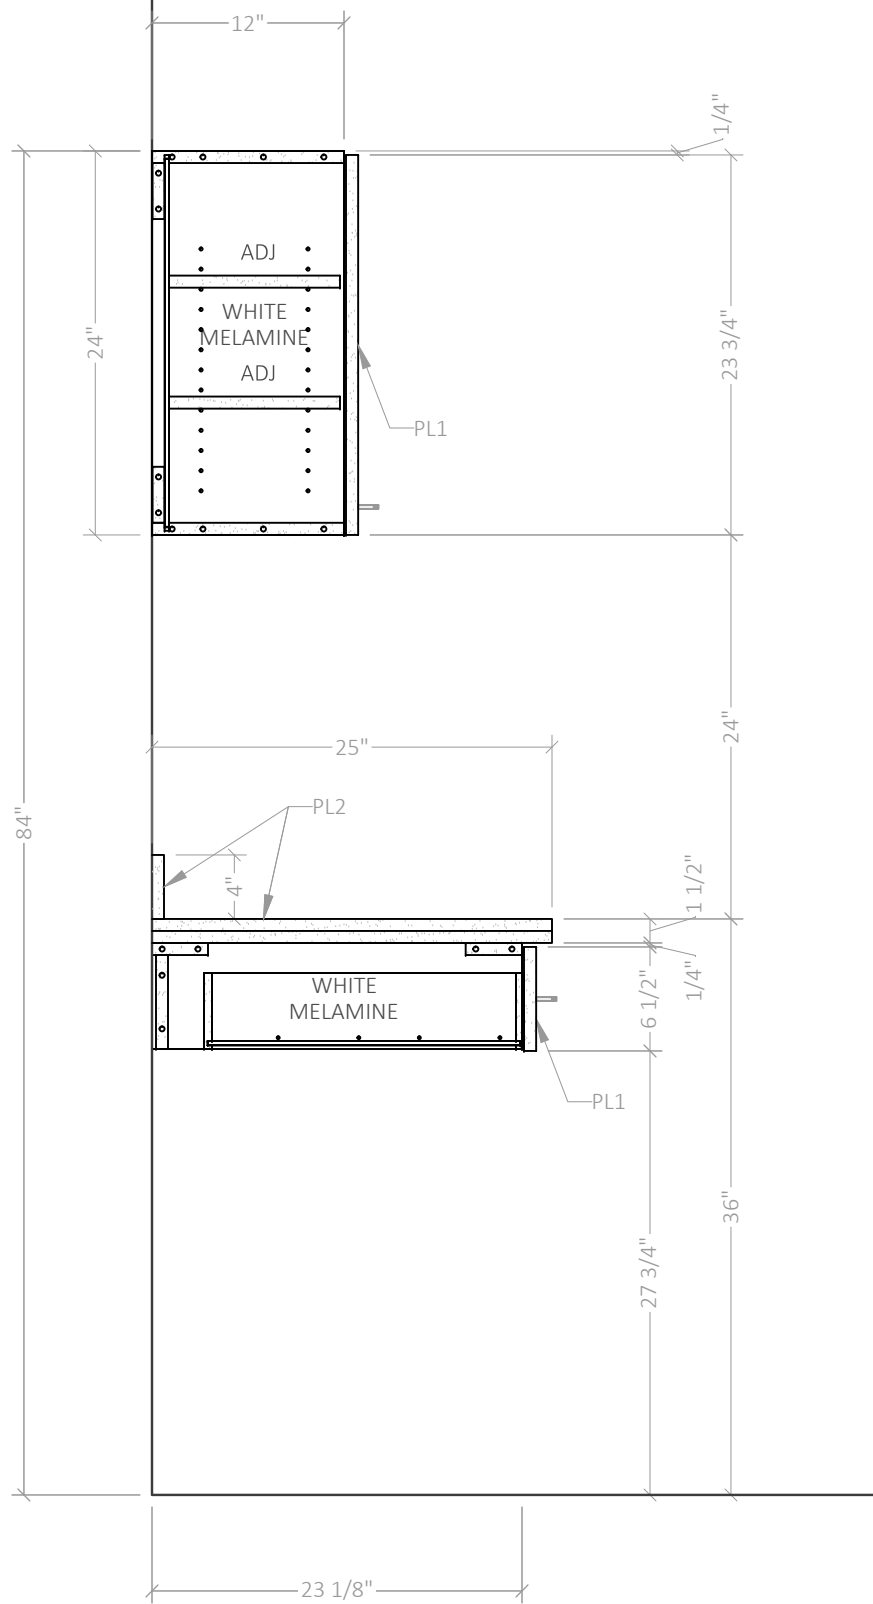

1 SECTION — MILLWORK
1" = 1'-0"

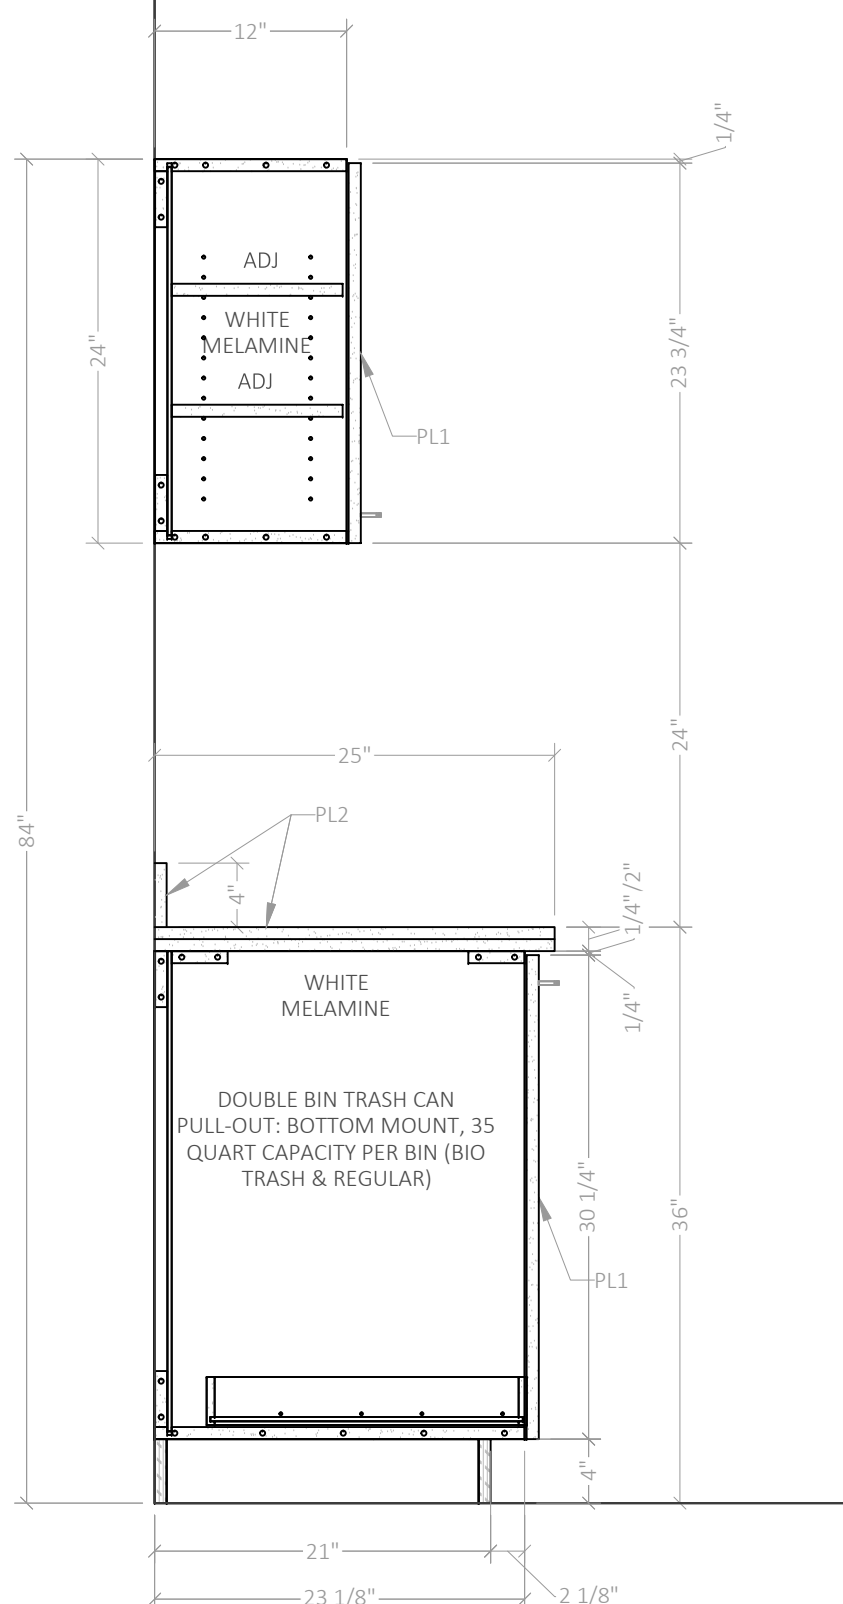

2 SECTION — MILLWORK
1" = 1'-0"

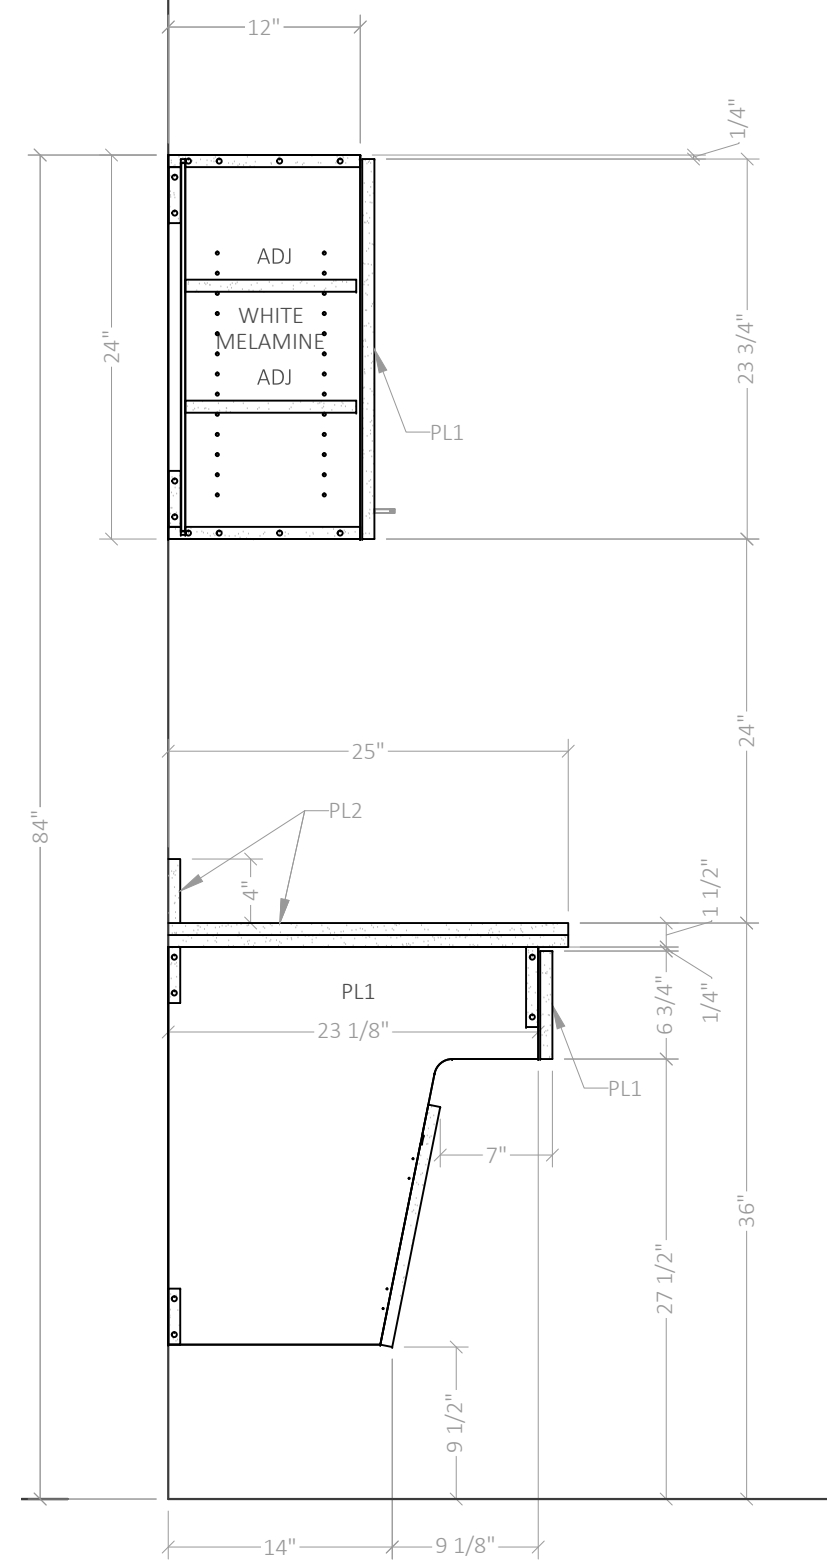

3 SECTION — MILLWORK
1" = 1'-0"

PROJECT ADDRESS
STREET ADDRESS
CITY, STATE ZIP


REV.	DATE	ISSUE HISTORY
1	02/17/2020	ISSUE FOR REVIEW

SHEET DESCRIPTION
SECTIONS

Drawn by: MLL


SHEET

2.01

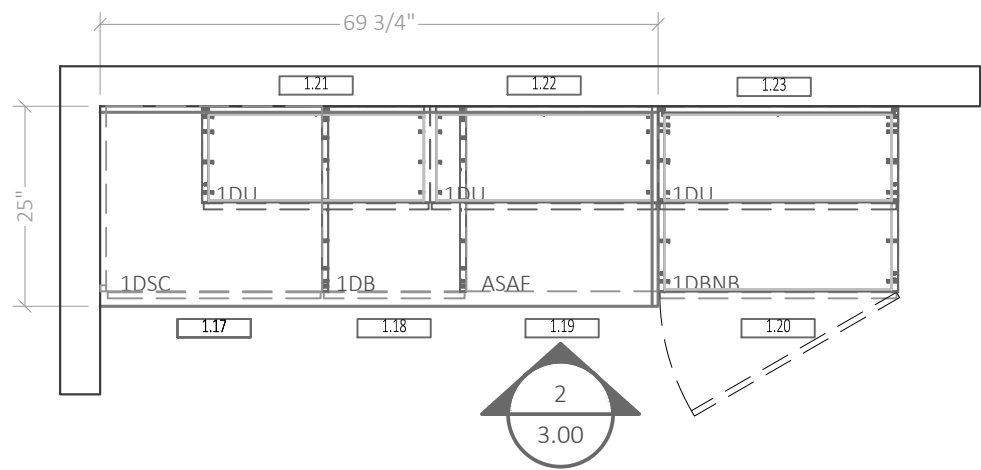

1 PLAN — EXAM ROOMS TYP. C
1/2" = 1'-0"

EXAM ROOMS TYP C
128 EXAM 8
123 EXAM 11
122 EXAM 12

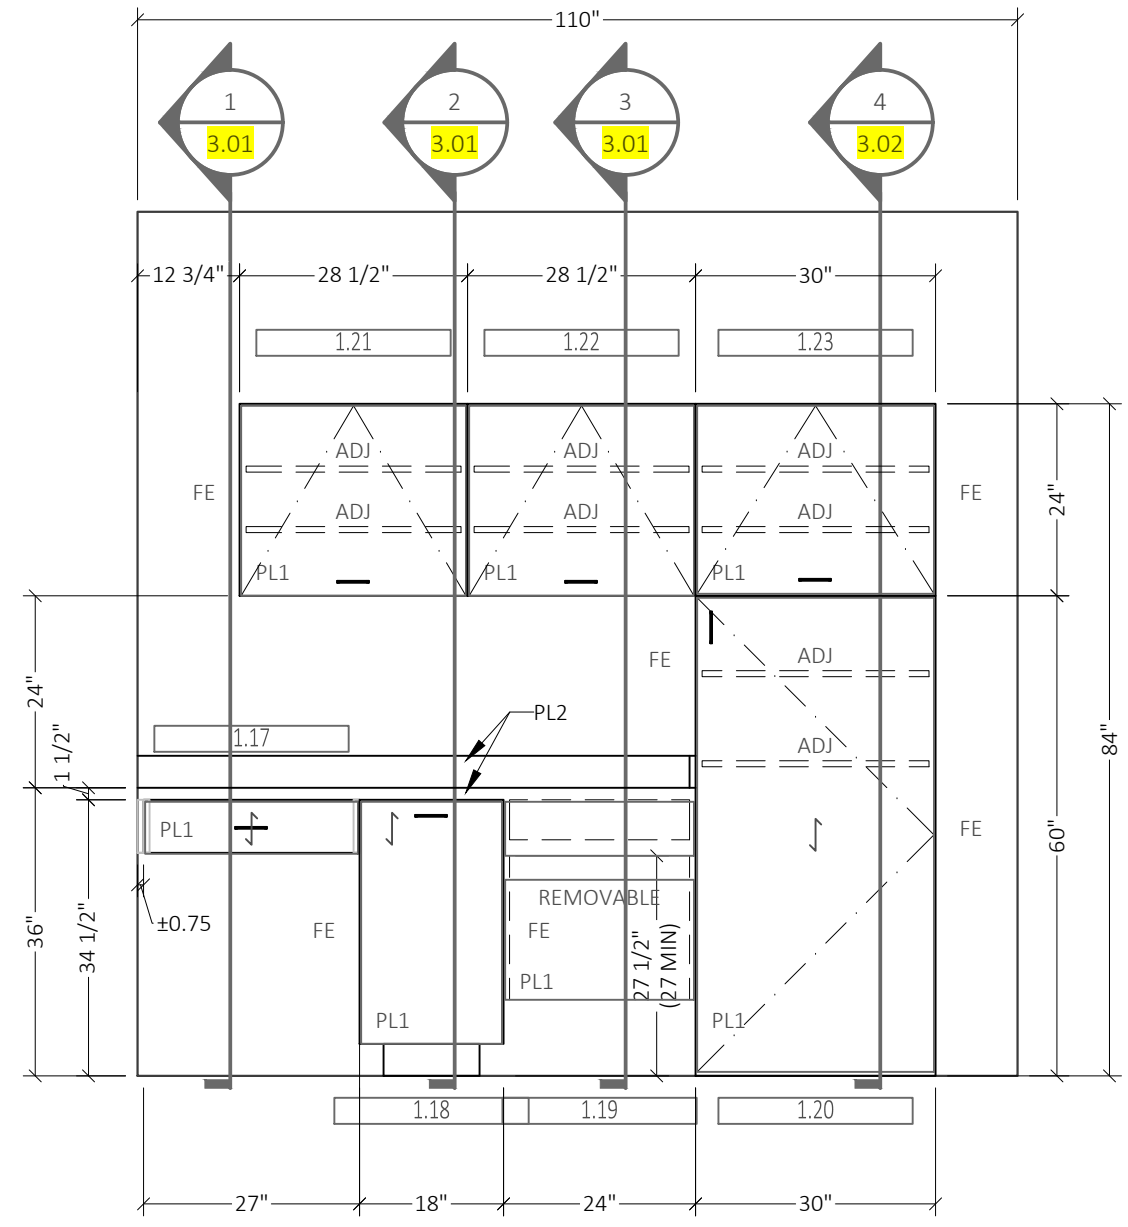

2 ELEVATION — EXAM ROOM TYP C
1/2" = 1'

Dermatology Associates
5130 Pool RD.
Denison, TX 75020


REV.	DATE	ISSUE HISTORY
1	02/24/2020	ISSUE FOR REVIEW

SHEET DESCRIPTION
PLANS & ELEVATIONS


Drawn by: MLL

SHEET


3.00

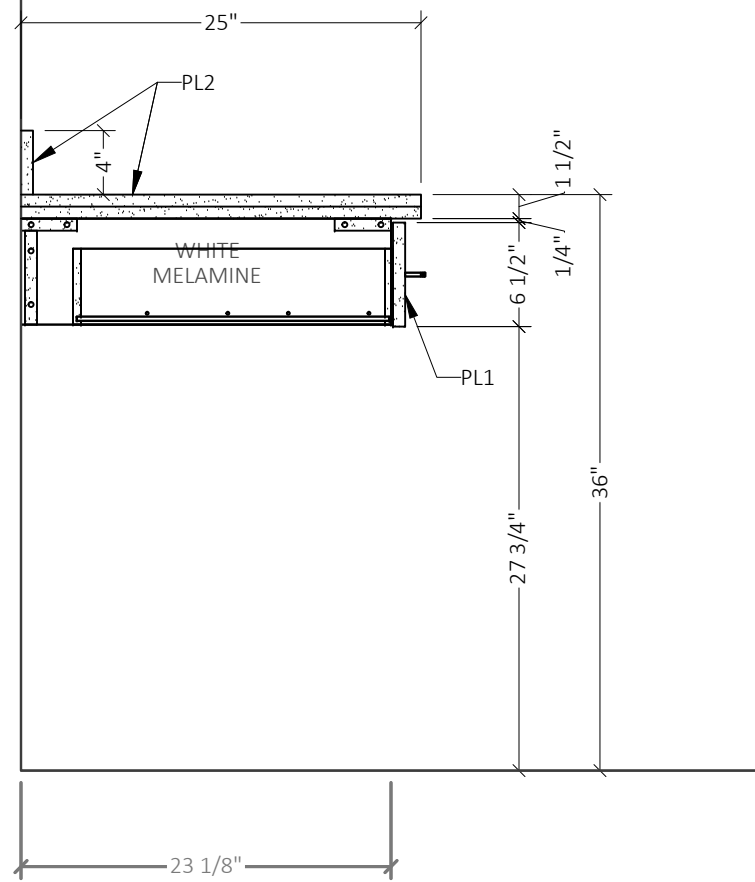

1 SECTION — MILLWORK
1" = 1'-0"

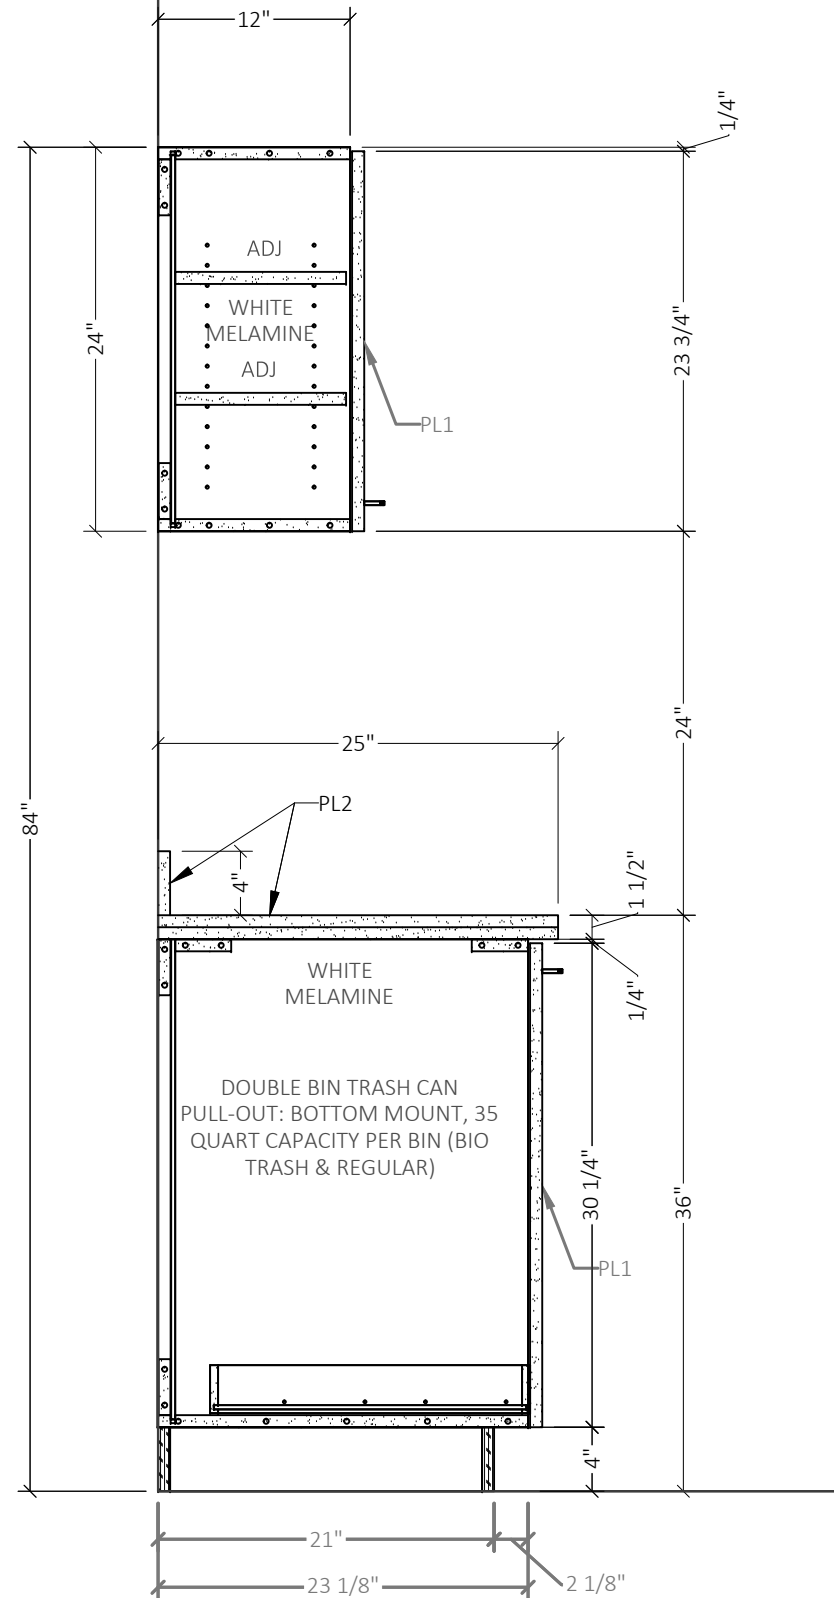

2 SECTION — MILLWORK
1" = 1'-0"

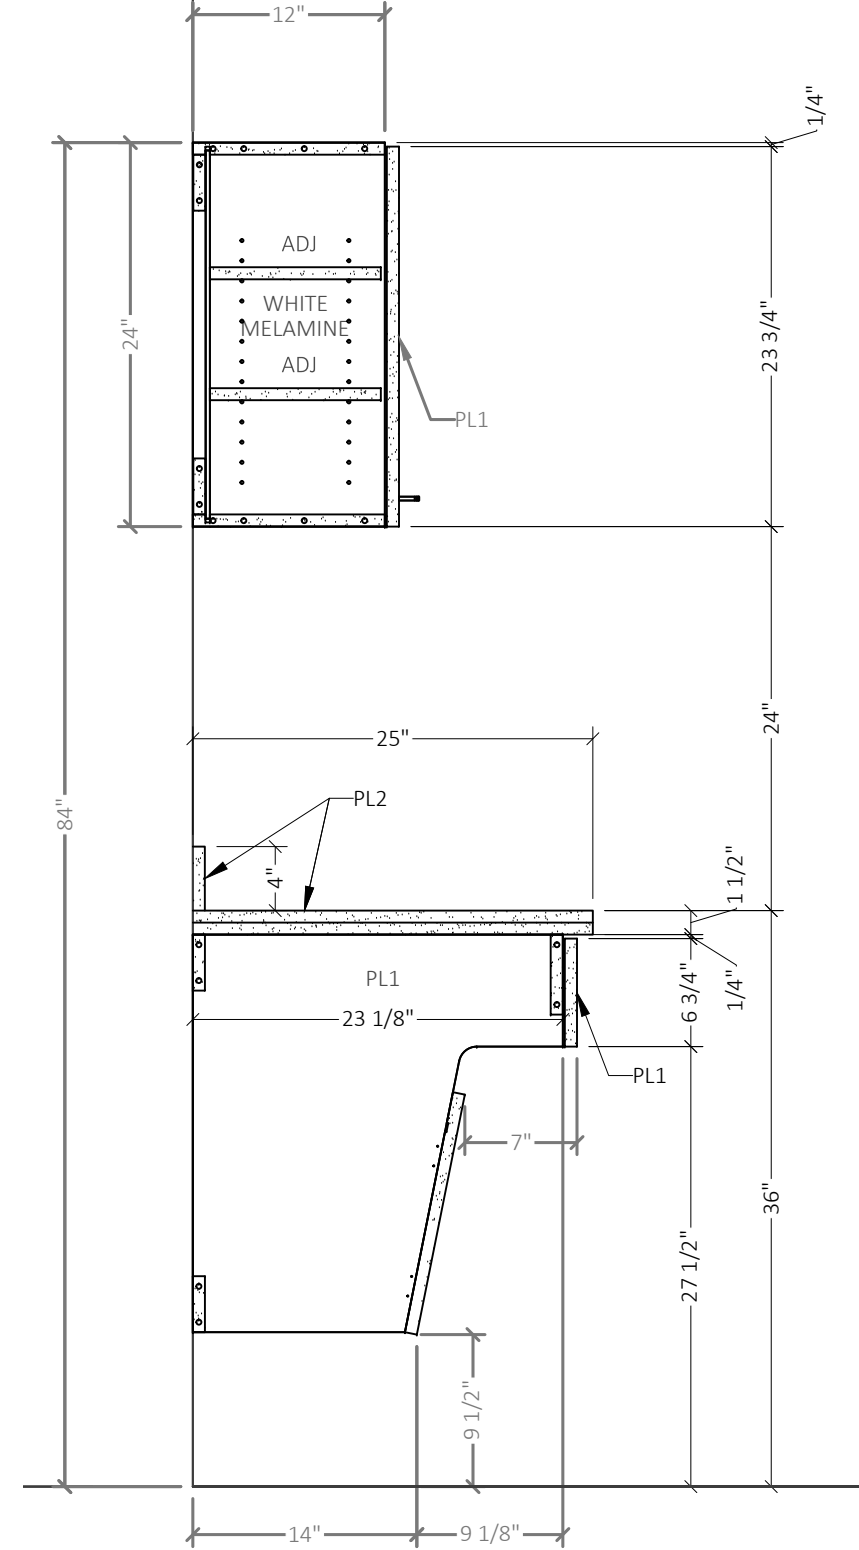

3 SECTION — MILLWORK
1" = 1'-0"

REV.	DATE	ISSUE HISTORY
1	02/24/2020	ISSUE FOR REVIEW


SHEET DESCRIPTION
SECTIONS

Drawn by: MLL

SHEET

3.01

PROJECT NAME
STREET ADDRESS
CITY, STATE, ZIP

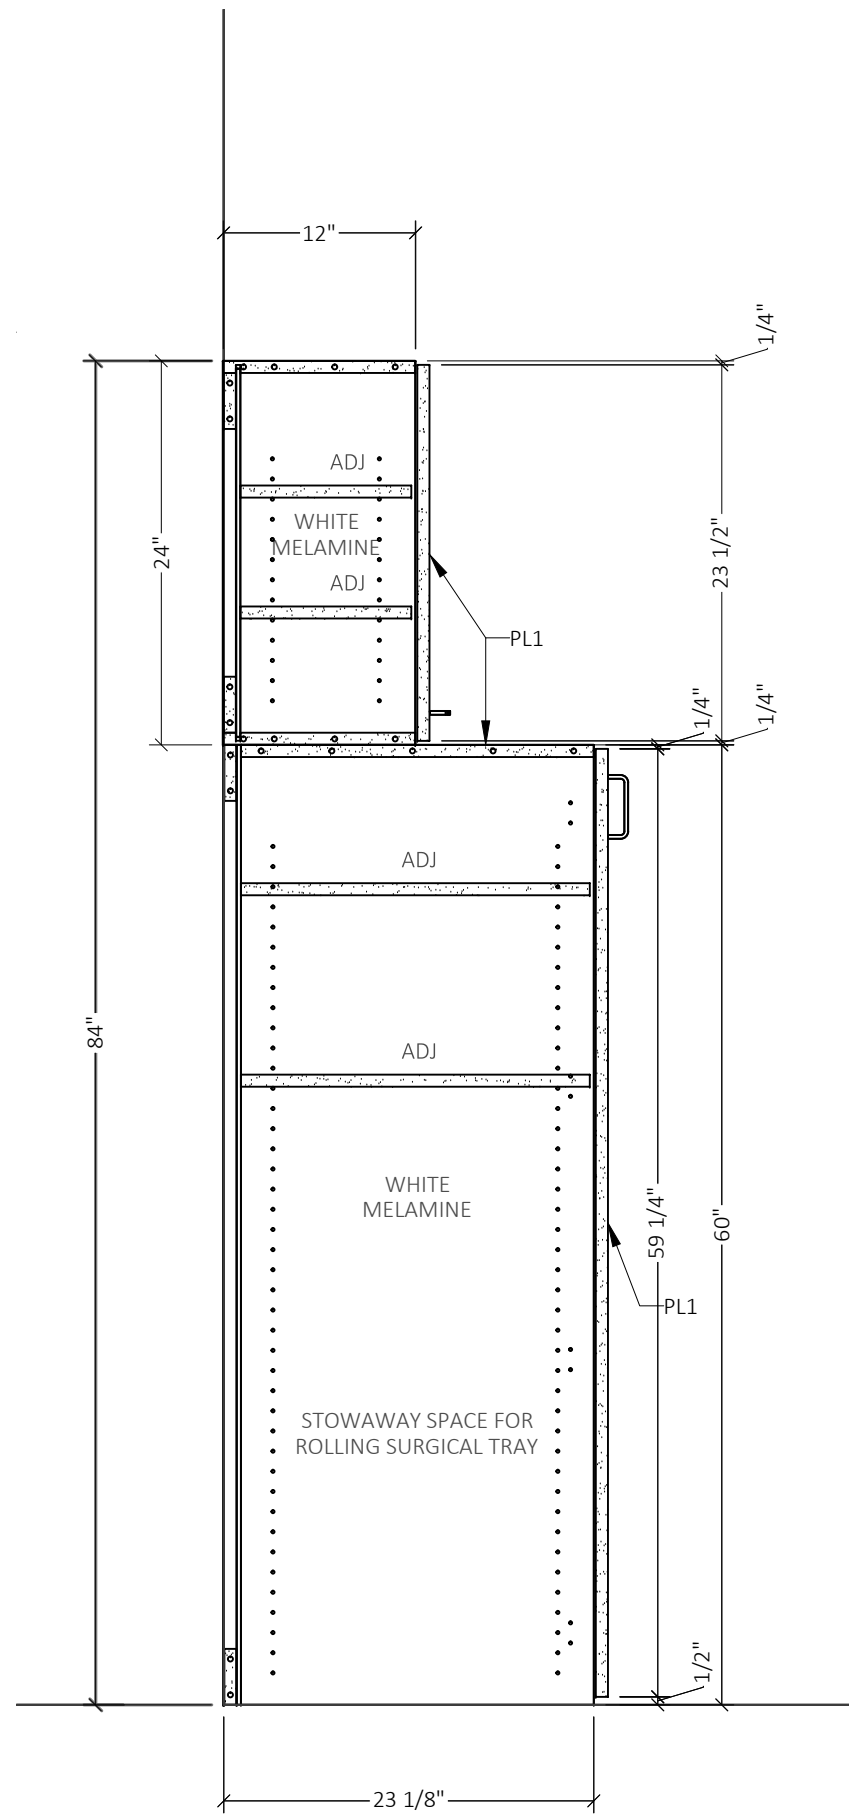

4 SECTION — MILLWORK
1" = 1'-0"


PROJECT ADDRESS
STREET ADDRESS
CITY, STATE, ZIP

REV.	DATE	ISSUE HISTORY
1	02/24/2020	ISSUE FOR REVIEW

SHEET DESCRIPTION
SECTIONS

Drawn by: MLL

SHEET
3.02

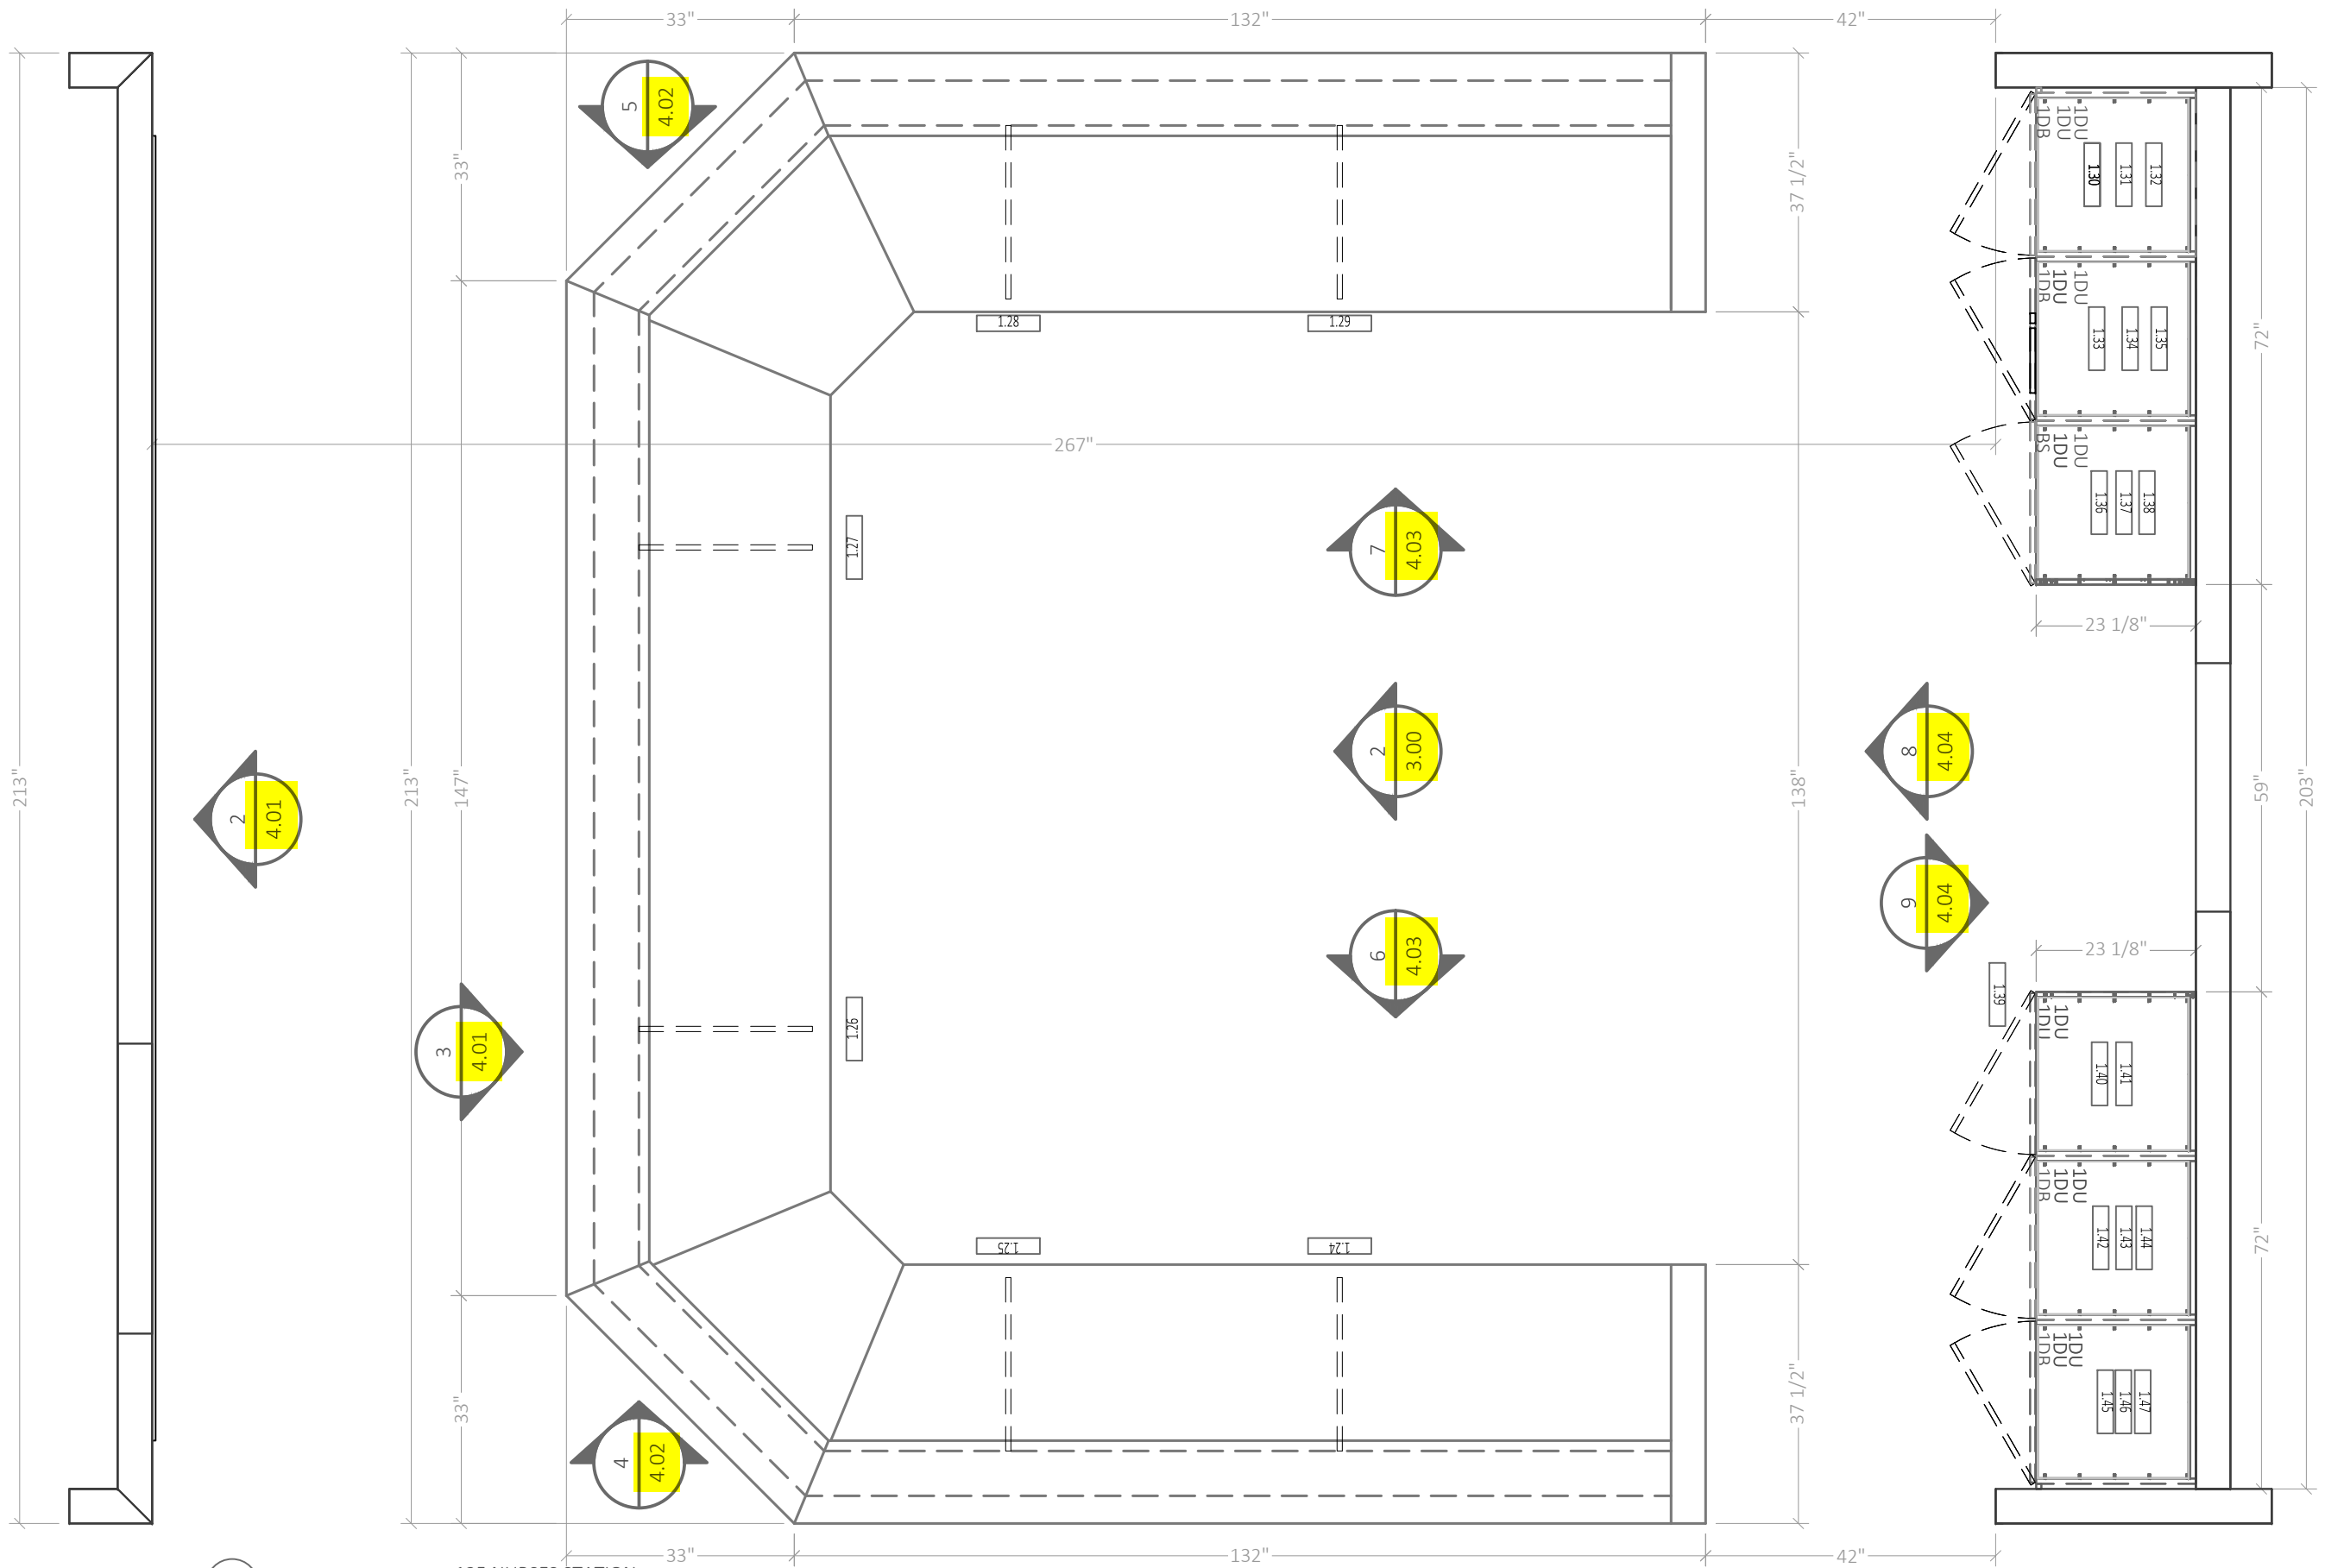

1 PLAN
1/2" = 1'-0"

125 NURSES STATION

REV.	DATE	ISSUE HISTORY
1	02/24/2020	ISSUE FOR REVIEW


SHEET DESCRIPTION
PLANS

Drawn by: MLL

SHEET


4.00

PROJECT NAME
STREET ADDRESS
CITY, STATE, ZIP

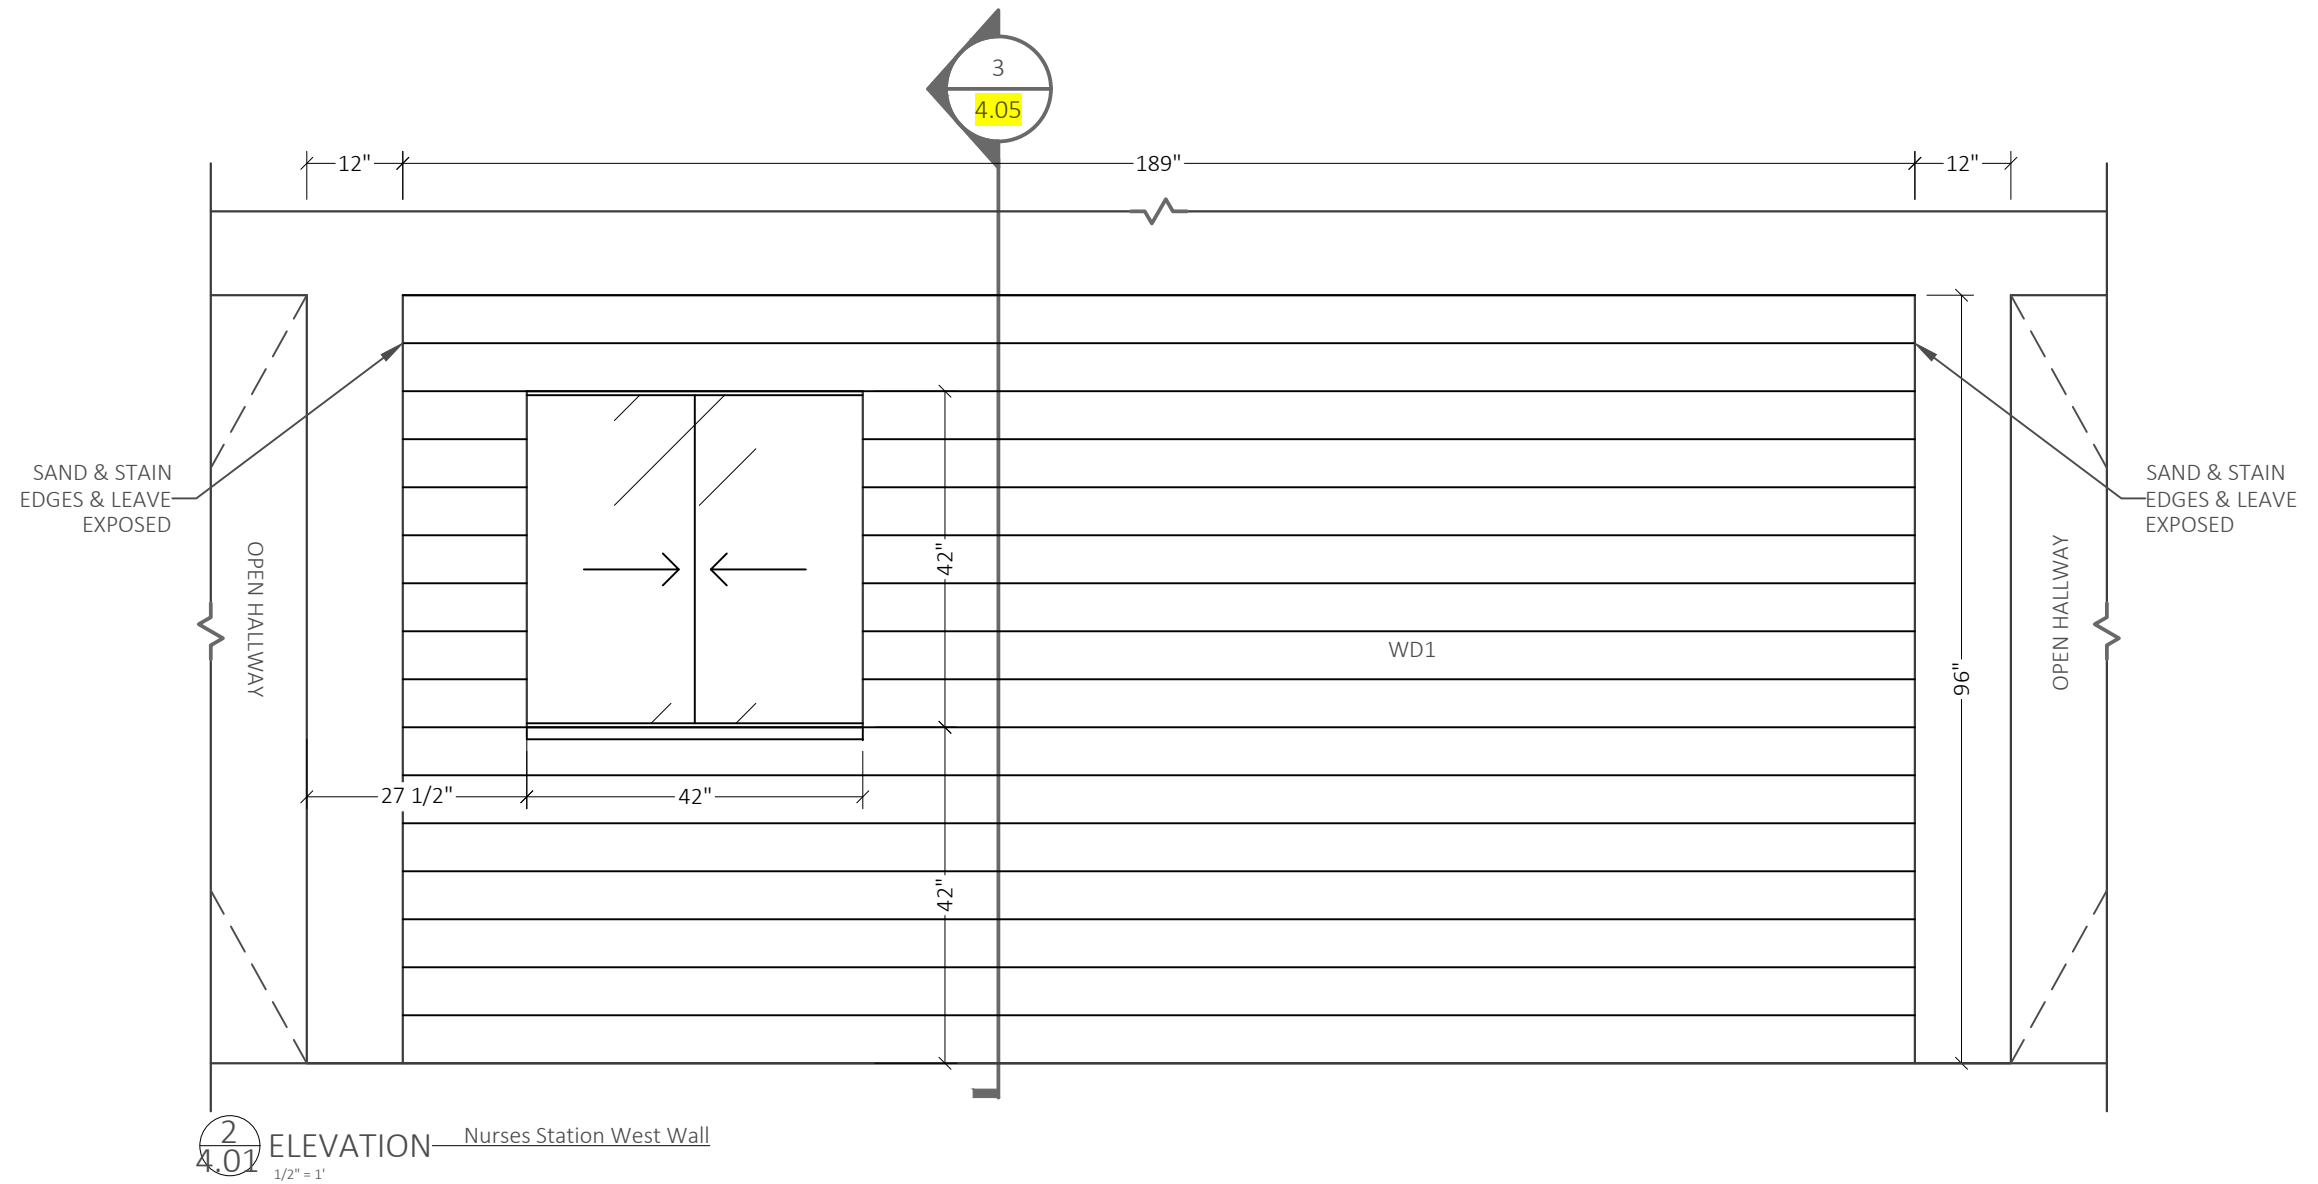

3
4.05


2
4.01 ELEVATION — Nurses Station West Wall
1/2" = 1'

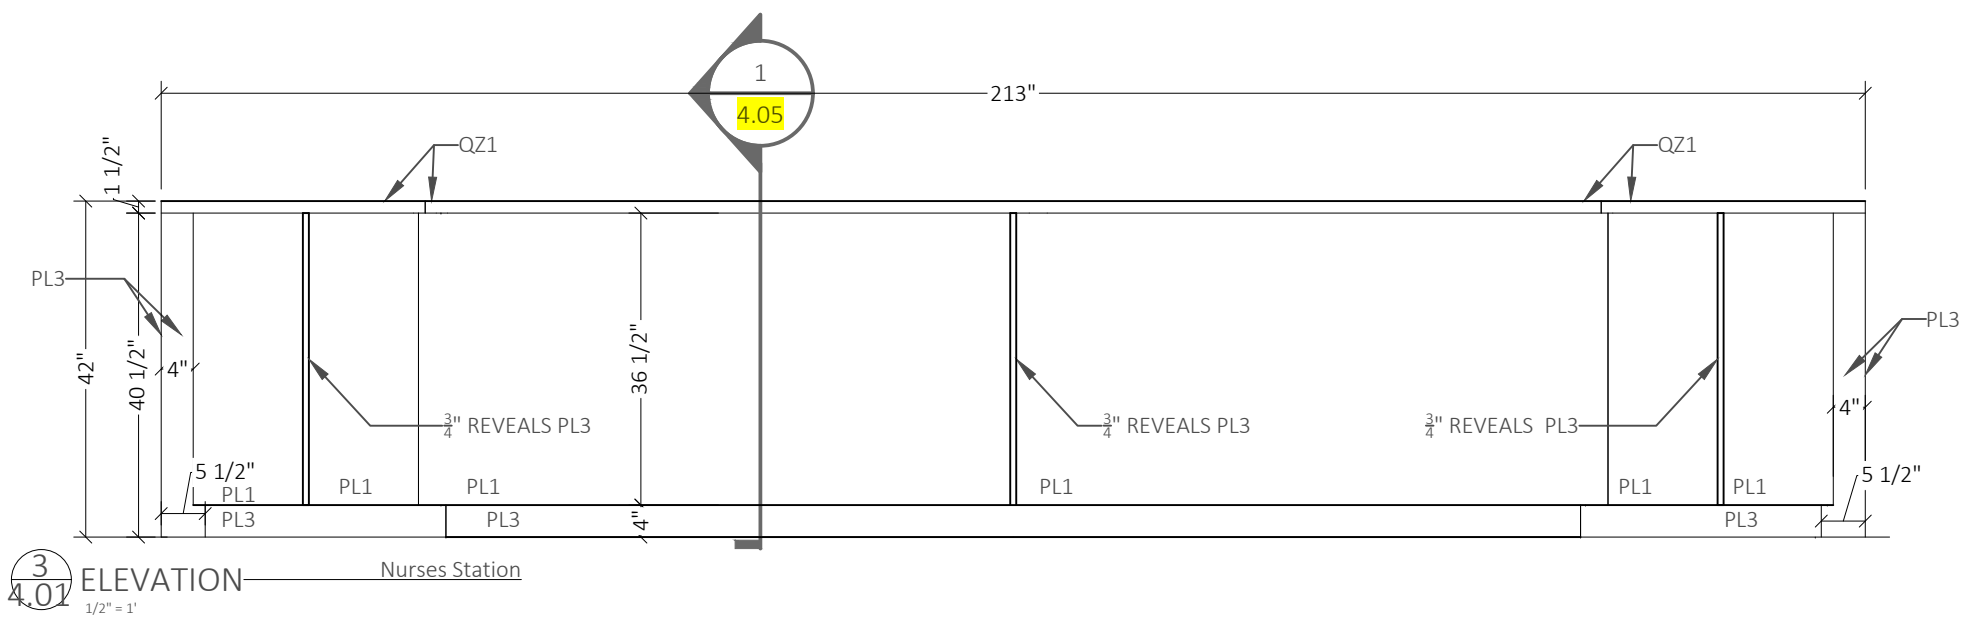


1
4.05

3
4.01 ELEVATION — Nurses Station
1/2" = 1'

PROJECT NAME	
STREE ADDRESS CITY, STATE ZIP	
ISSUE HISTORY	ISSUE FOR REVIEW
DATE	
02/24/2020	
REV.	
1	
SHEET DESCRIPTION	
ELEVATIONS	
Drawn by: MLL	
SHEET	
4.01	

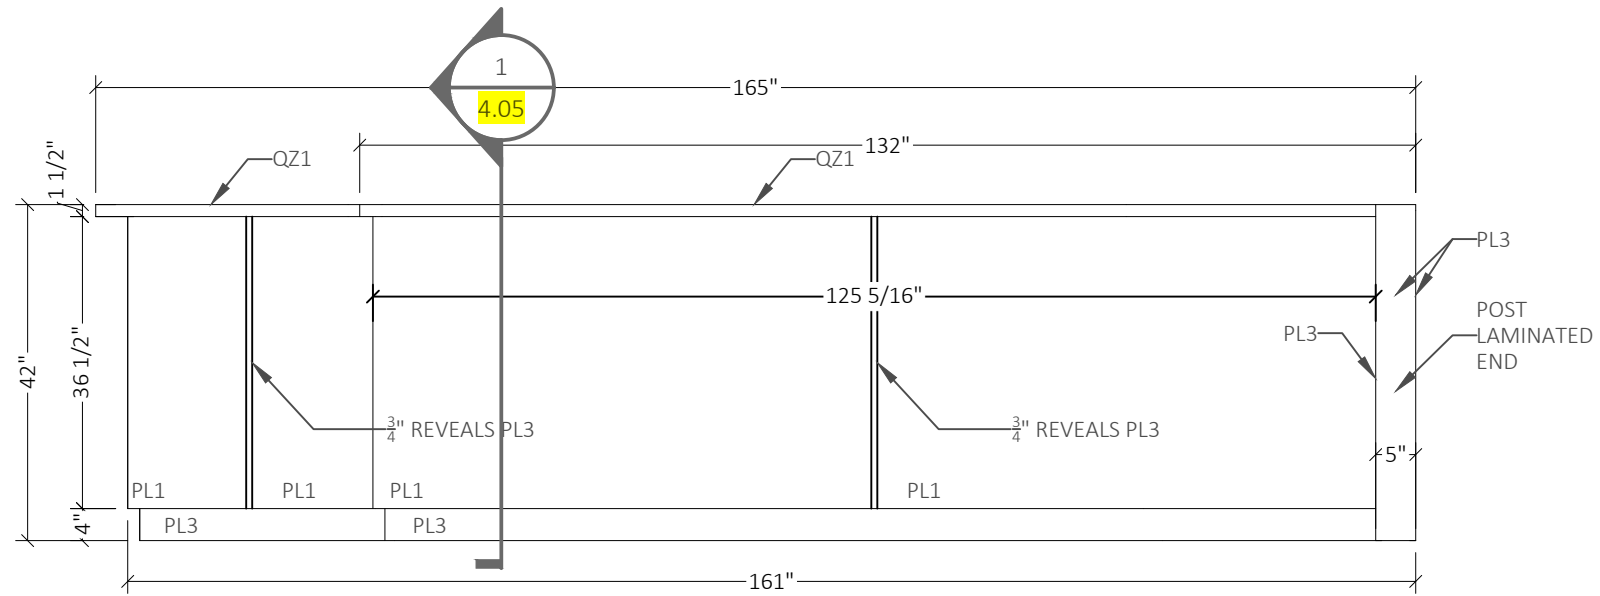

4
4.02 ELEVATION — Nurses Station
1/2" = 1'

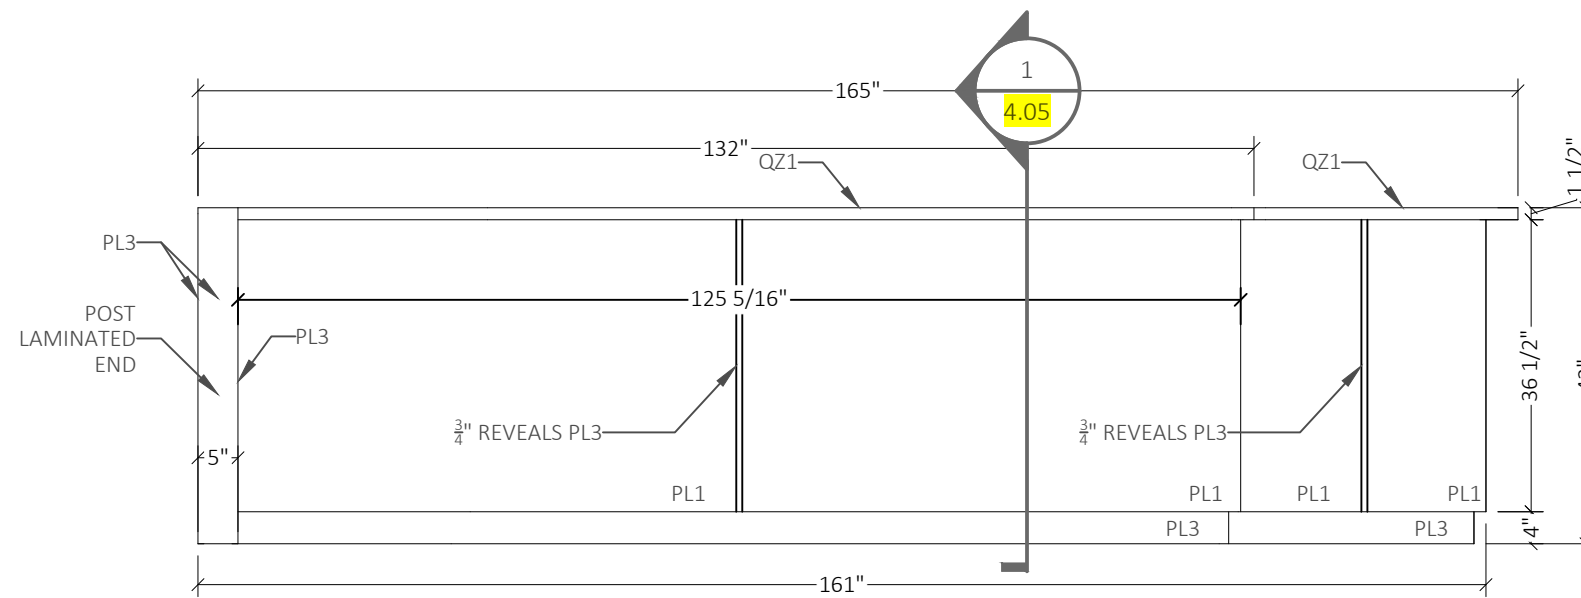

5
4.02 ELEVATION — Nurses Station
1/2" = 1'

PROJECT NAME

STREET ADDRESS
CITY, STATE ZIP



REV.	DATE	ISSUE HISTORY
1	02/24/2020	ISSUE FOR REVIEW

SHEET DESCRIPTION
ELEVATIONS

Drawn by: MLL

SHEET

4.02

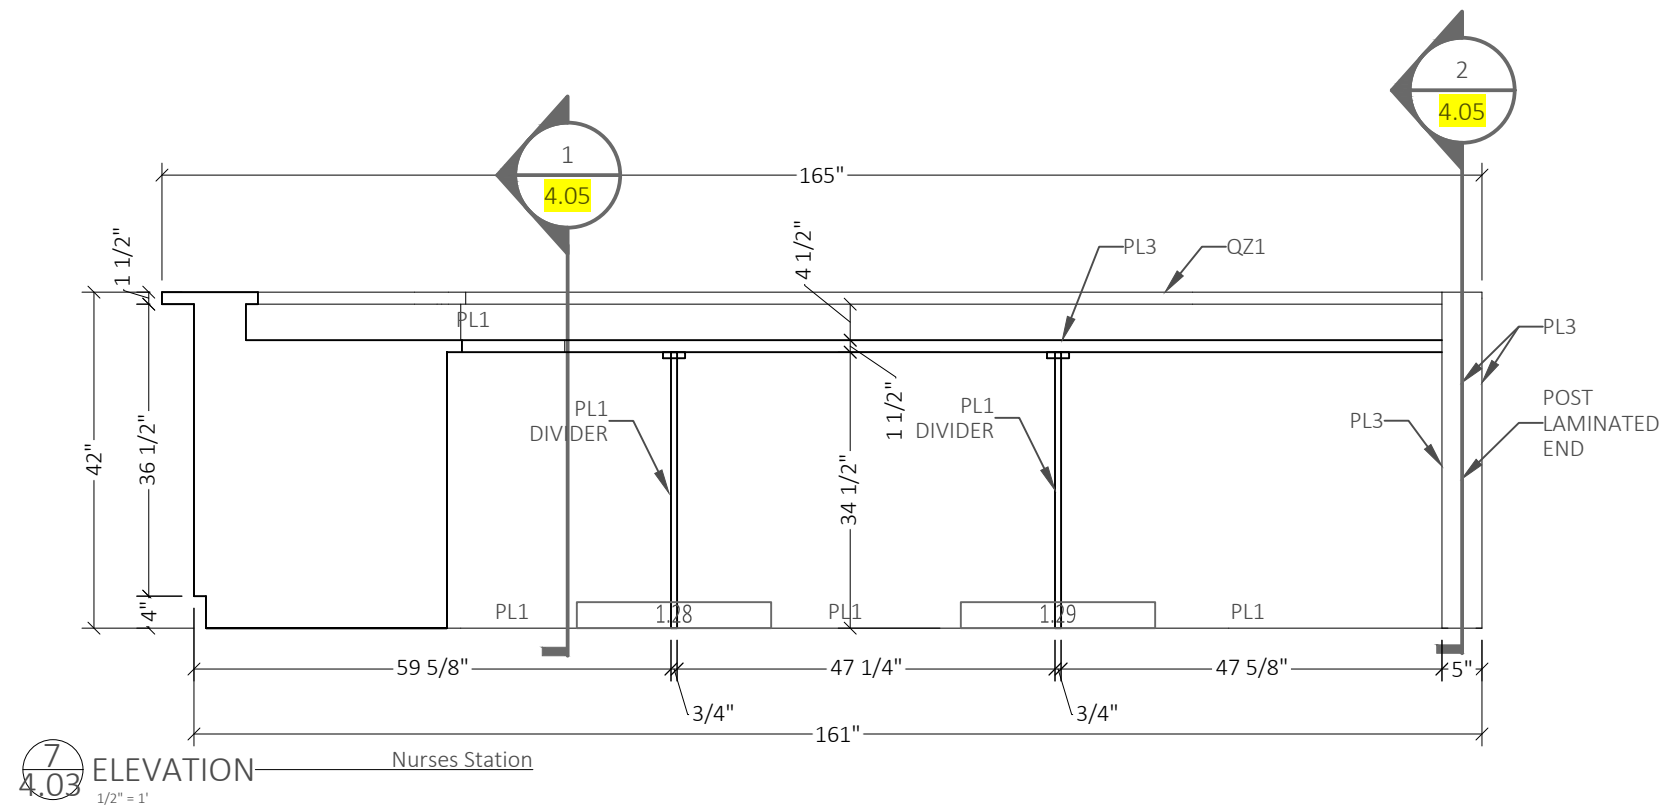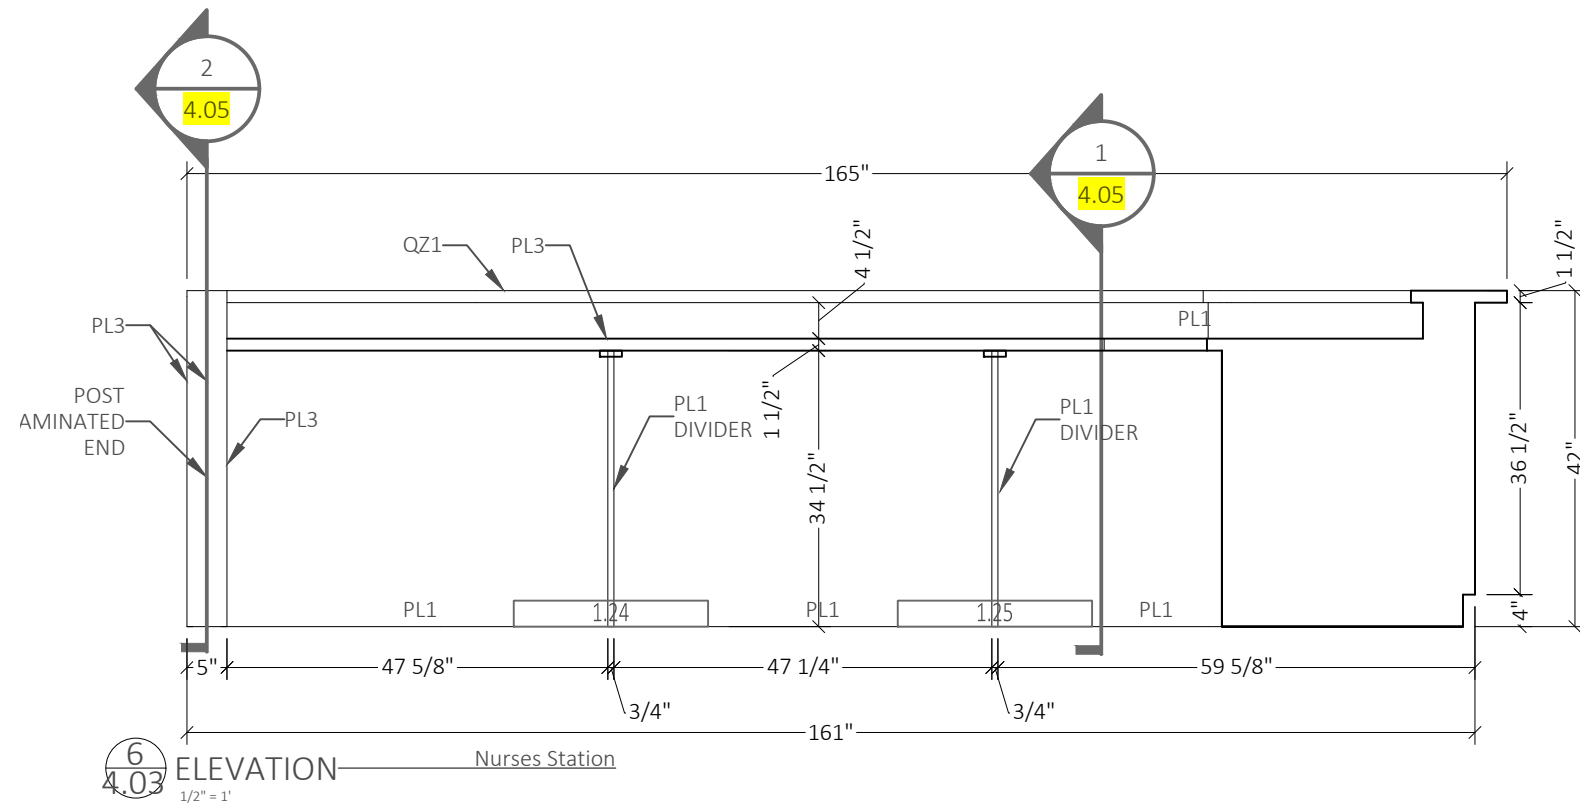

PROJECT NAME

STREET ADDRESS
CITY, STATE ZIP

ISSUE HISTORY

ISSUE FOR REVIEW

DATE

02/24/2020

REV.

1

SHEET DESCRIPTION


ELEVATIONS

Drawn by: MLL


SHEET

4.03

8
4.04 ELEVATION — Nurses Station
1/2" = 1'

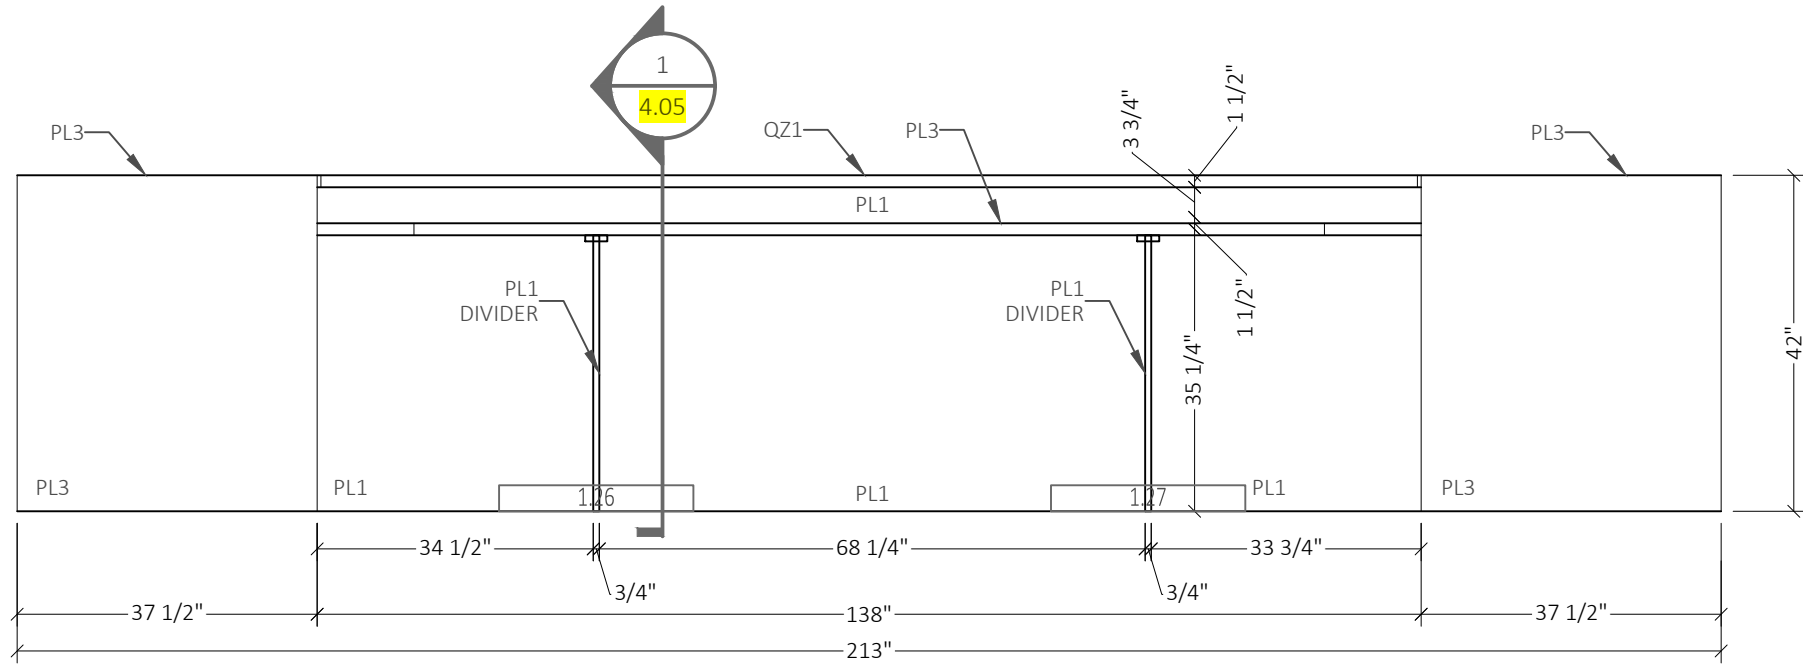

9
4.04 ELEVATION — Nurses Station East Wall
1/2" = 1'

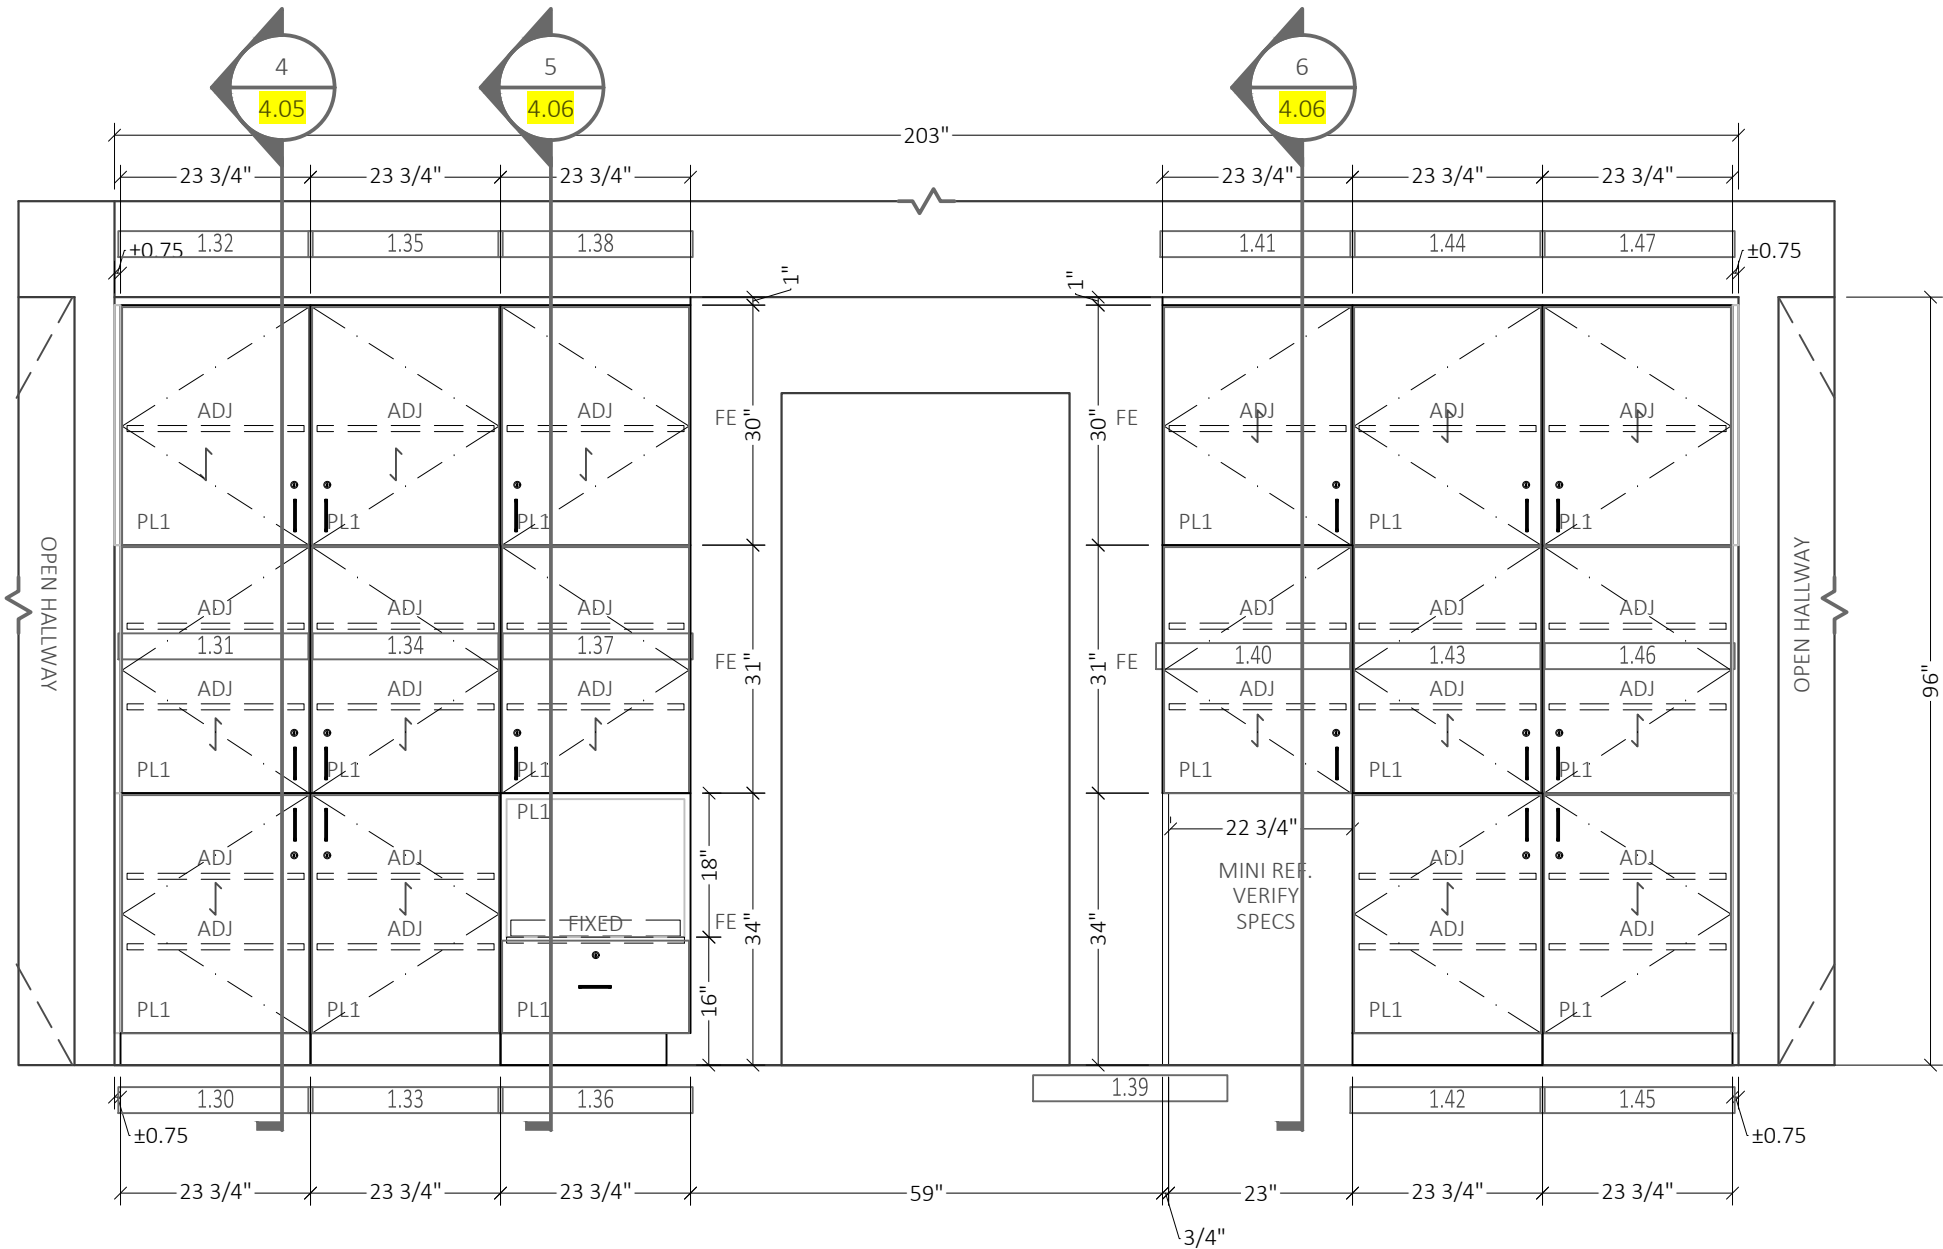

PROJECT NAME
STREET ADDRESS
CITY, STATE, ZIP





REV.	DATE	ISSUE HISTORY
1	02/24/2020	ISSUE FOR REVIEW

SHEET DESCRIPTION
ELEVATIONS


Drawn by: MLL

SHEET


4.04

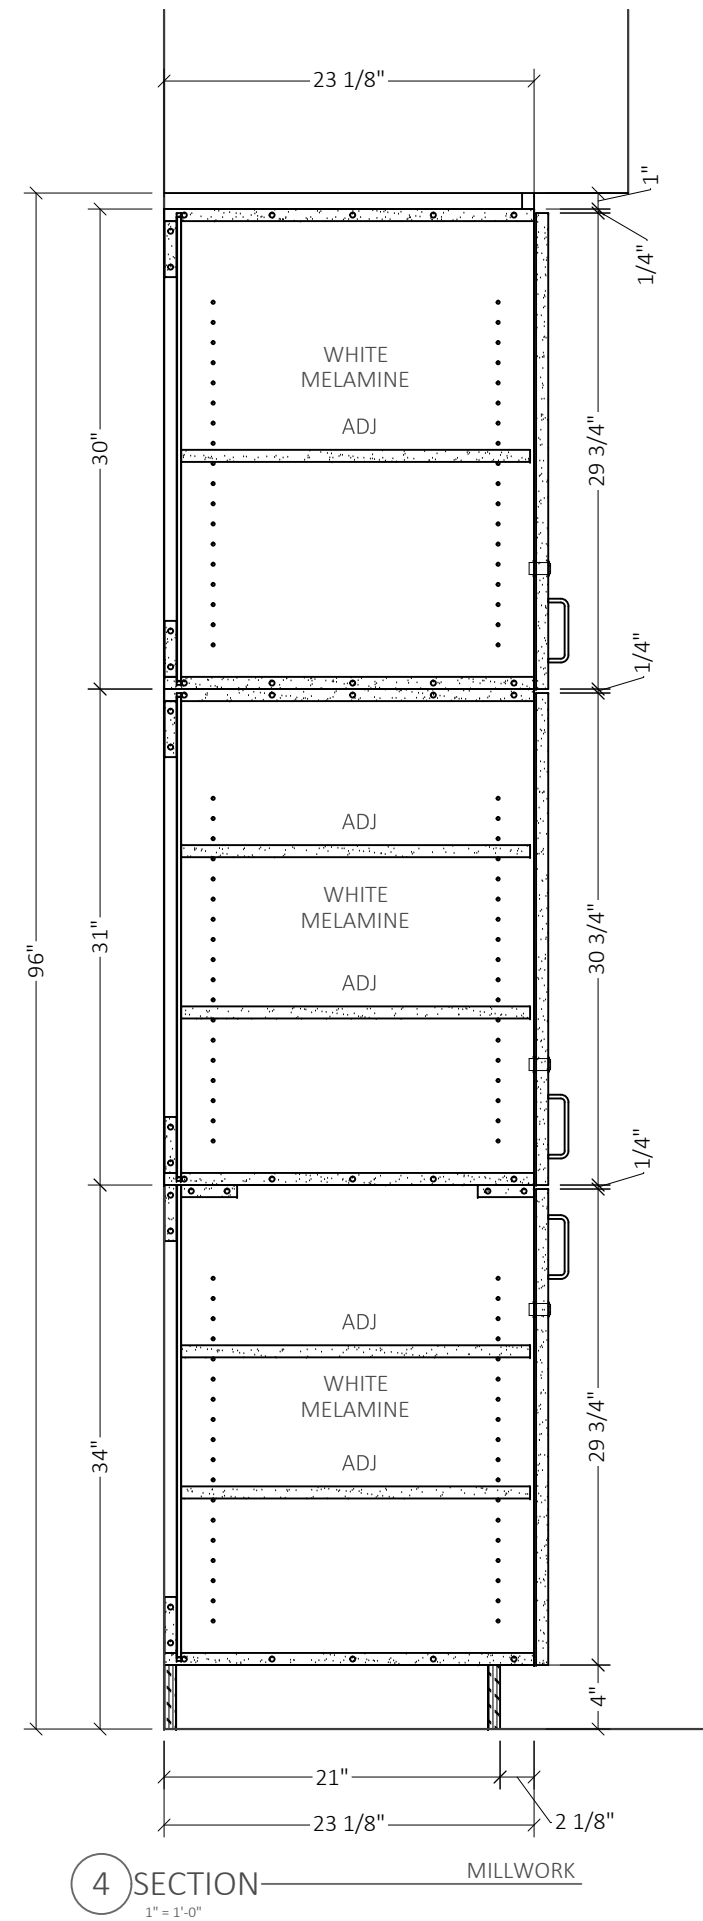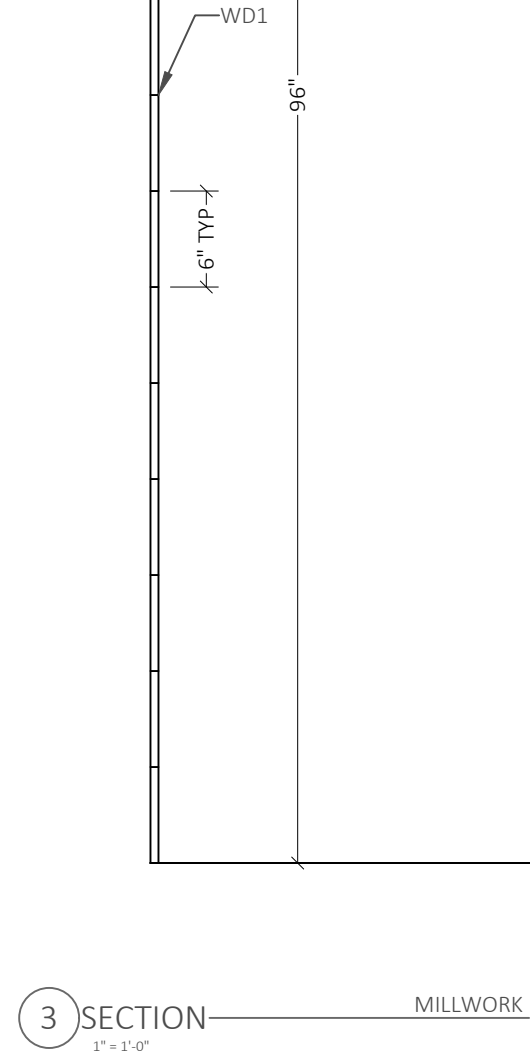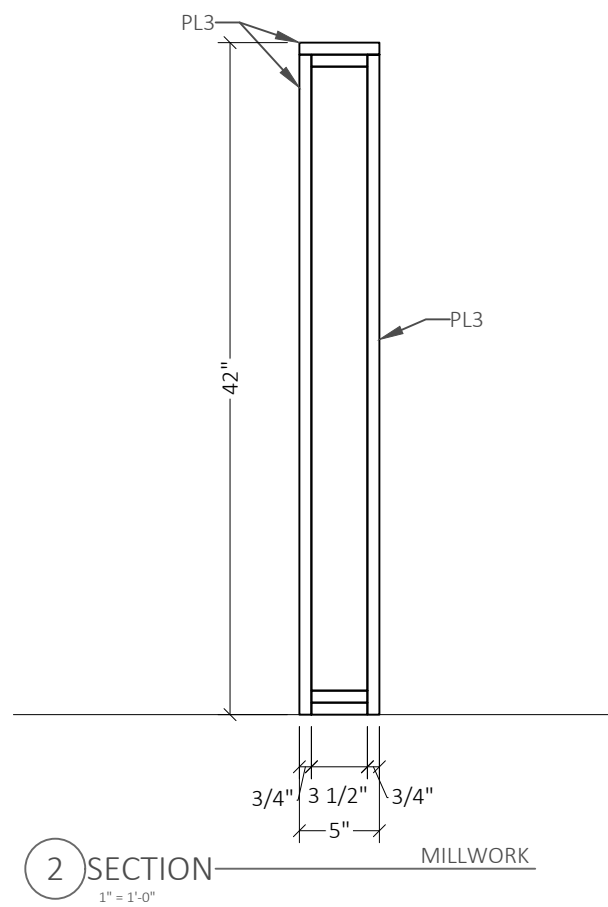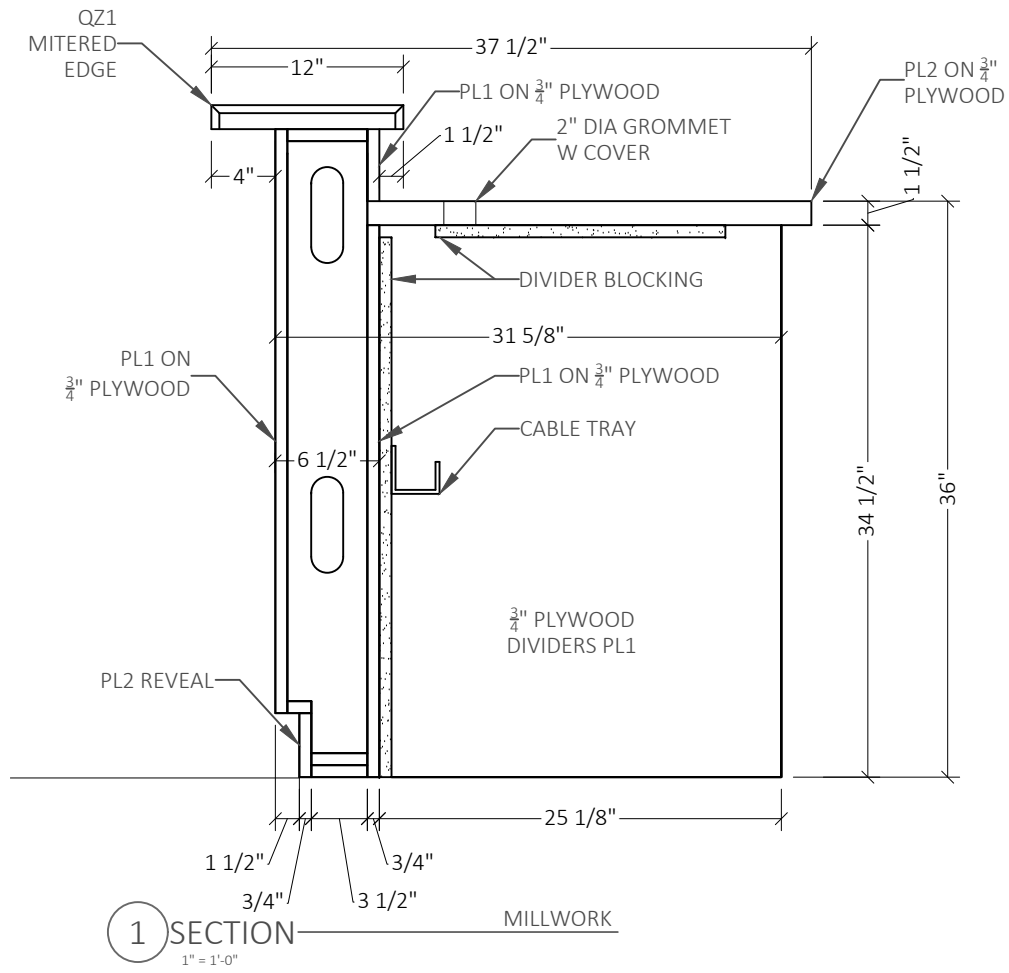

PROJECT NAME		STREET ADDRESS		CITY, STATE, ZIP	
REV.	DATE	ISSUE HISTORY	ISSUE FOR REVIEW		
1	02/24/2020				
SHEET DESCRIPTION			SECTIONS		
Drawn by: MLL					
SHEET					
4.05					

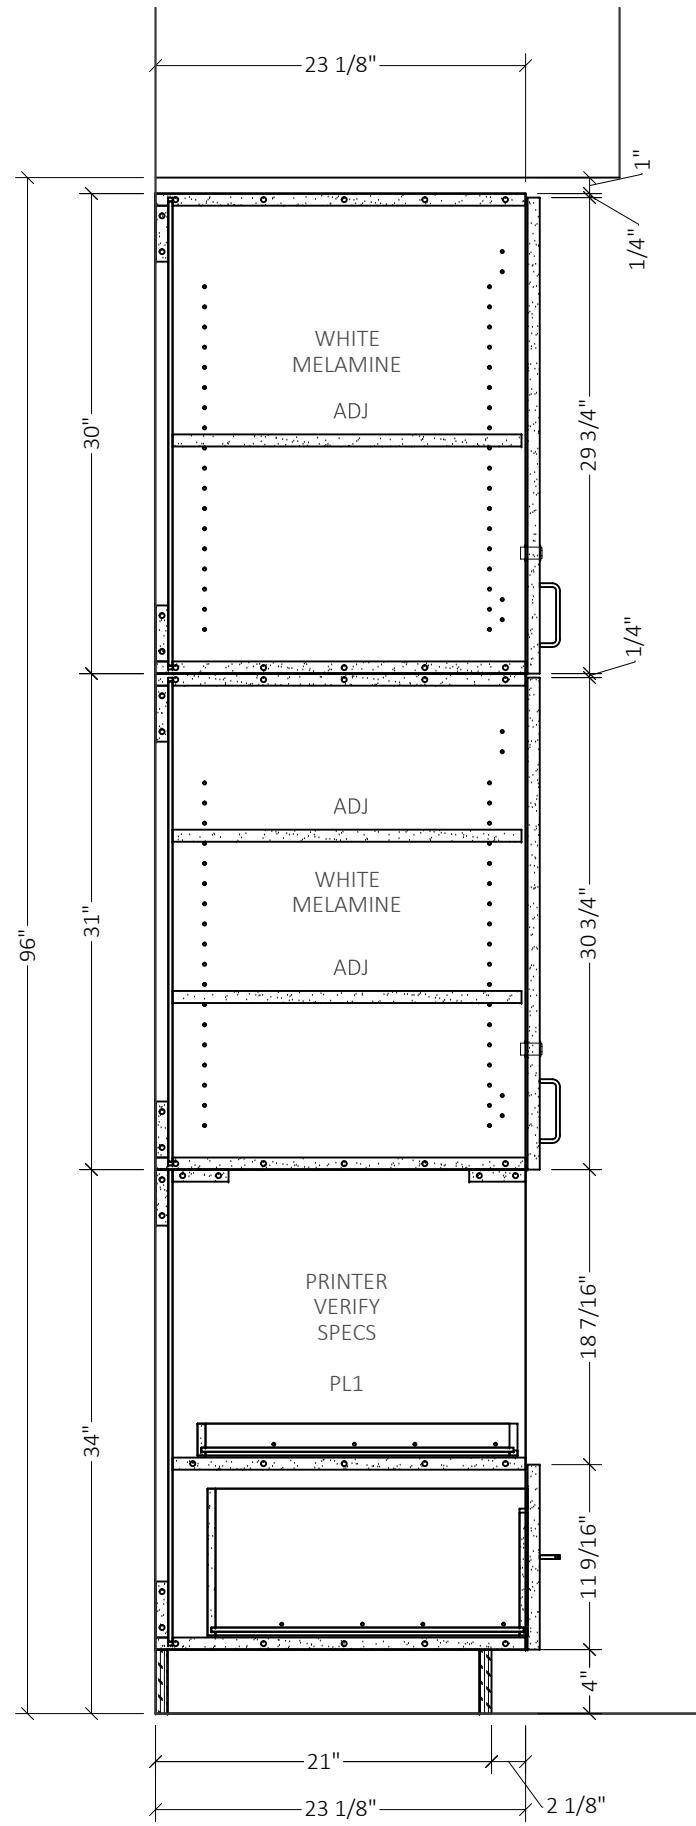


5 SECTION — MILLWORK
1" = 1'-0"

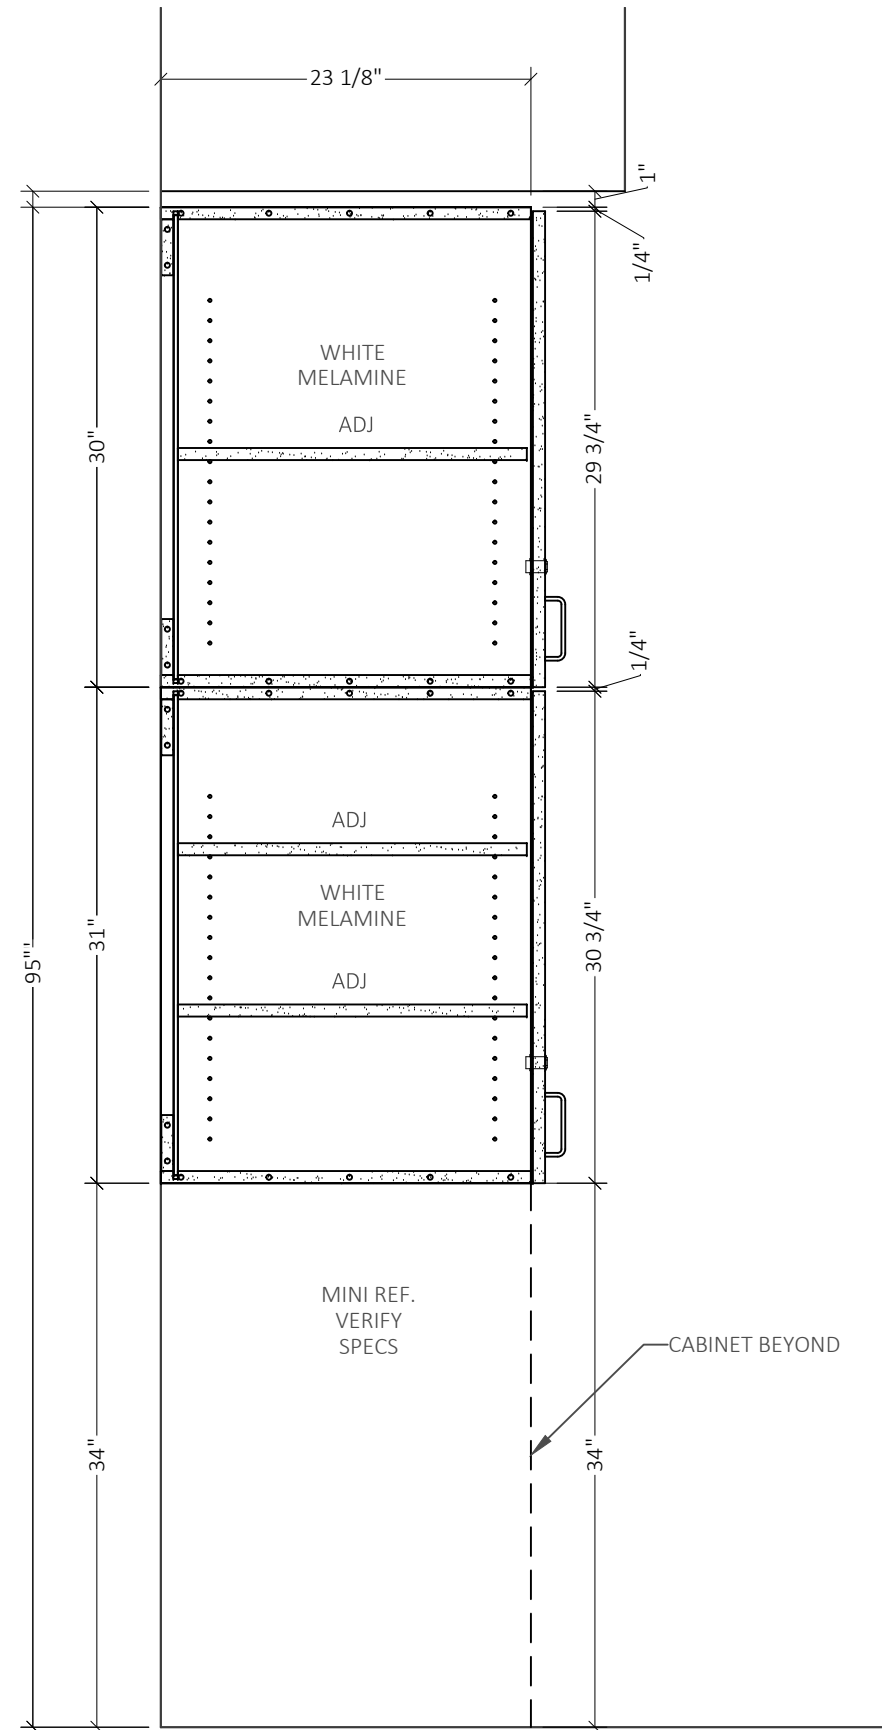


6 SECTION — MILLWORK
1" = 1'-0"

PROJECT NAME STREET ADDRESS CITY, STATE, ZIP		ISSUE HISTORY	
		DATE	ISSUE FOR REVIEW
REV.	DATE		
1	02/24/2020		
SHEET DESCRIPTION			
SECTIONS			
Drawn by: MLL			
SHEET			
4.06			

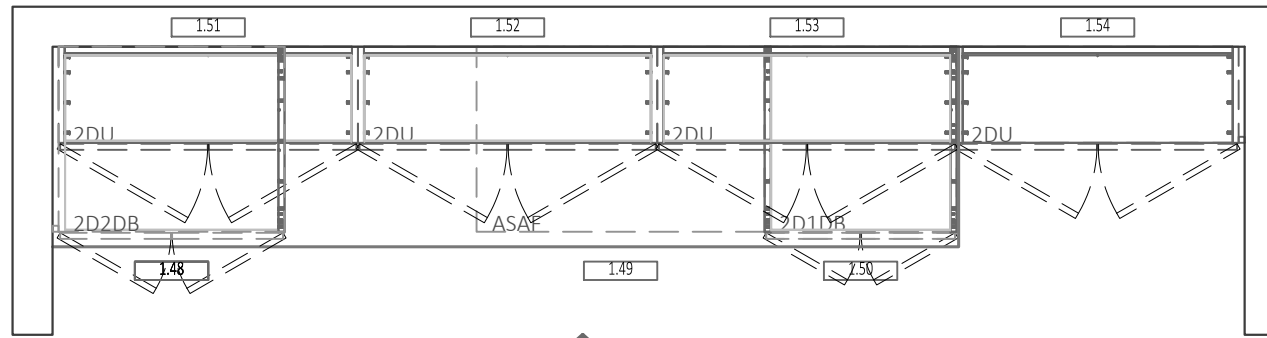

1 PLAN — 112 BREAKROOM
1/2" = 1'-0"

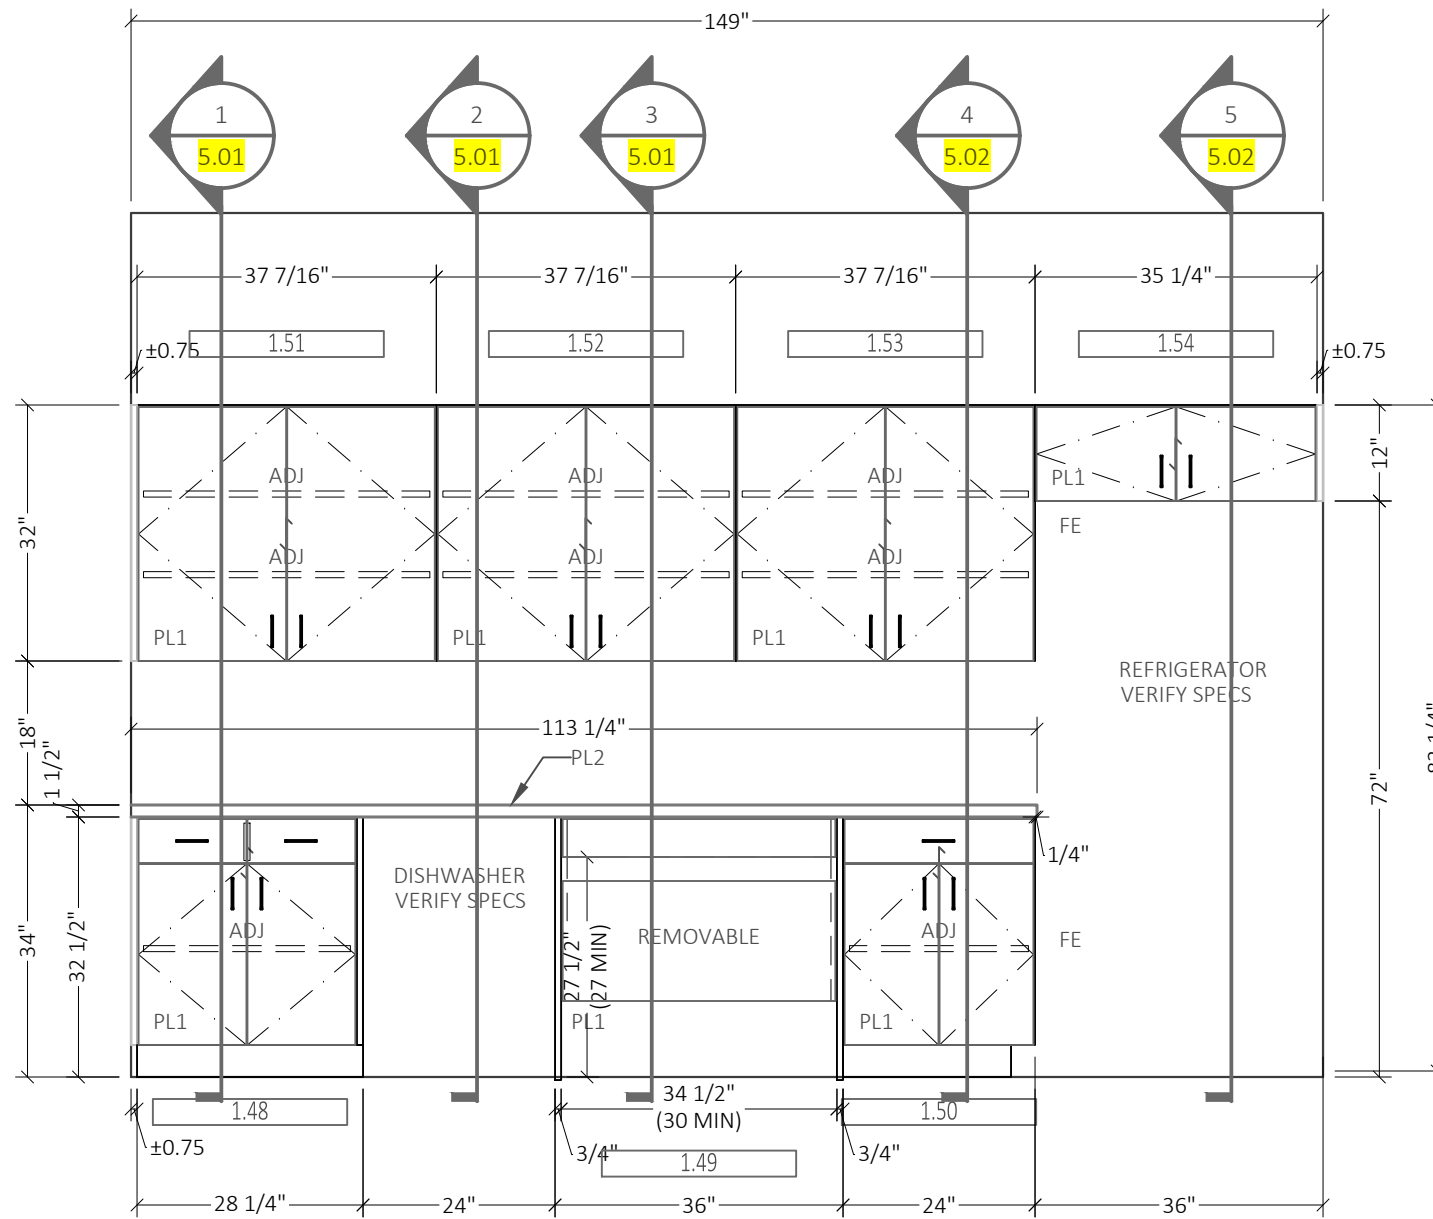

2 ELEVATION — 112 BREAKROOM
1/2" = 1'

PROJECT NAME
STREET ADDRESS
CITY, STATE ZIP


REV.	DATE	ISSUE HISTORY
1	02/24/2020	ISSUE FOR REVIEW

SHEET DESCRIPTION
PLANS & ELEVATIONS


Drawn by: MLL

SHEET


5.00

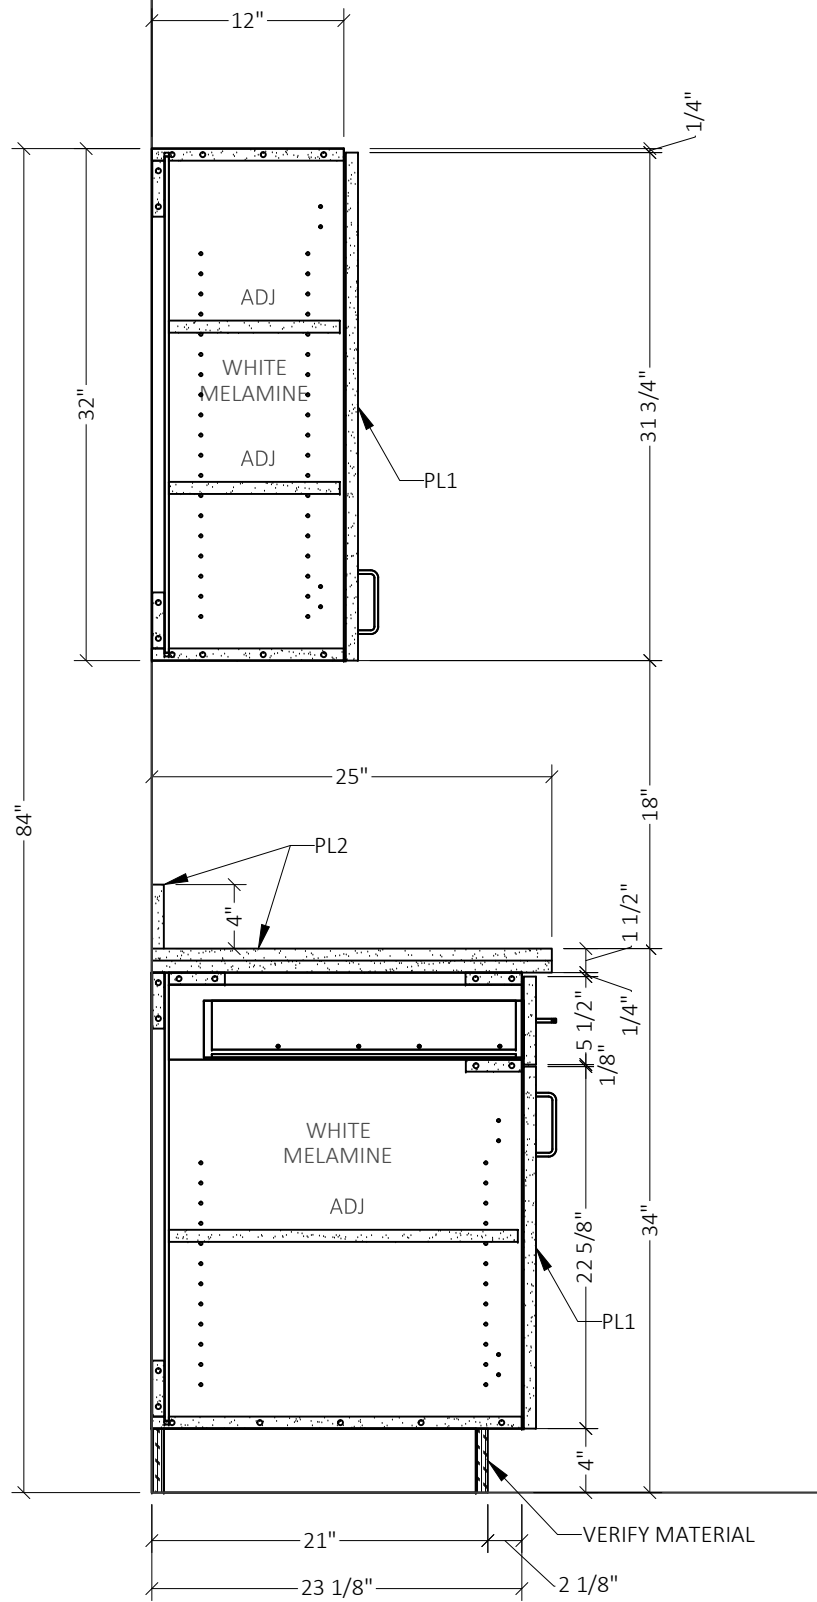

1 SECTION — MILLWORK
1" = 1'-0"

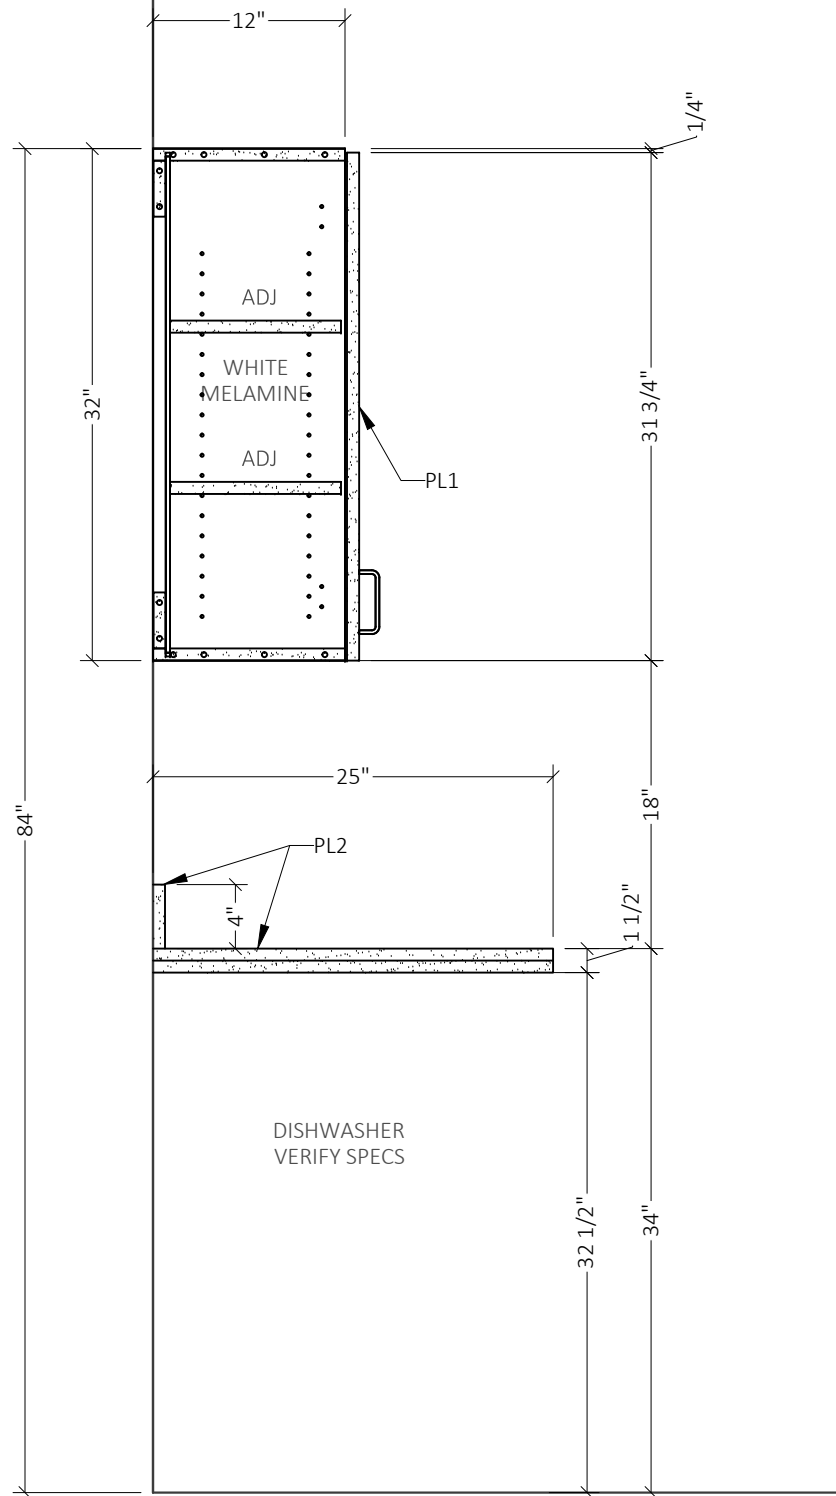


2 SECTION — MILLWORK
1" = 1'-0"

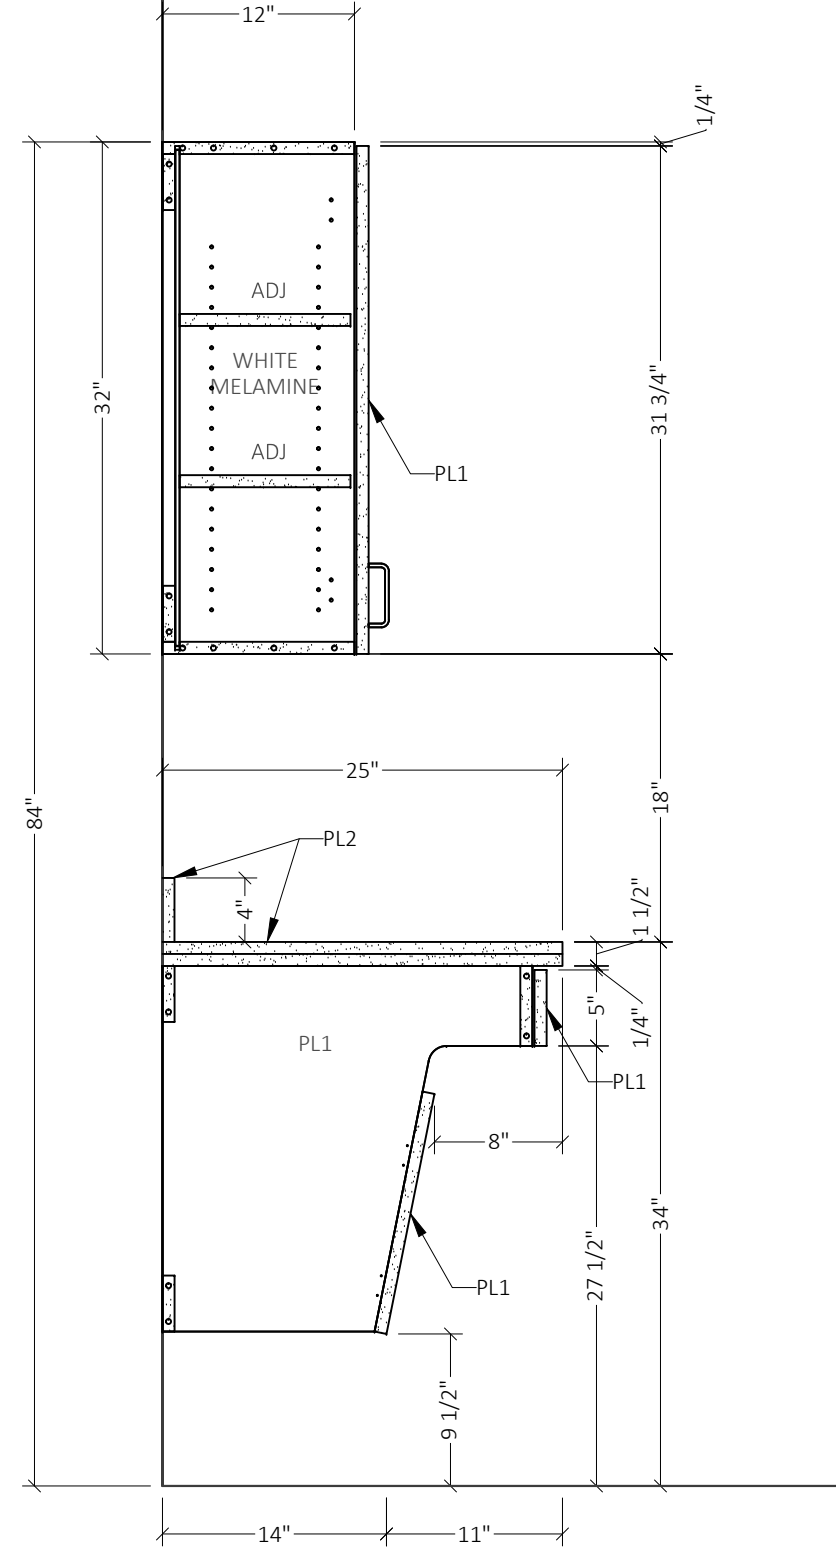


3 SECTION — MILLWORK
1" = 1'-0"

PROJECT NAME	
STREET ADDRESS	
CITY, STATE, ZIP	
REV.	DATE
1	02/24/2020
ISSUE HISTORY	
ISSUE FOR REVIEW	
SHEET DESCRIPTION	
SECTIONS	
Drawn by: MLL	
SHEET	
5.01	

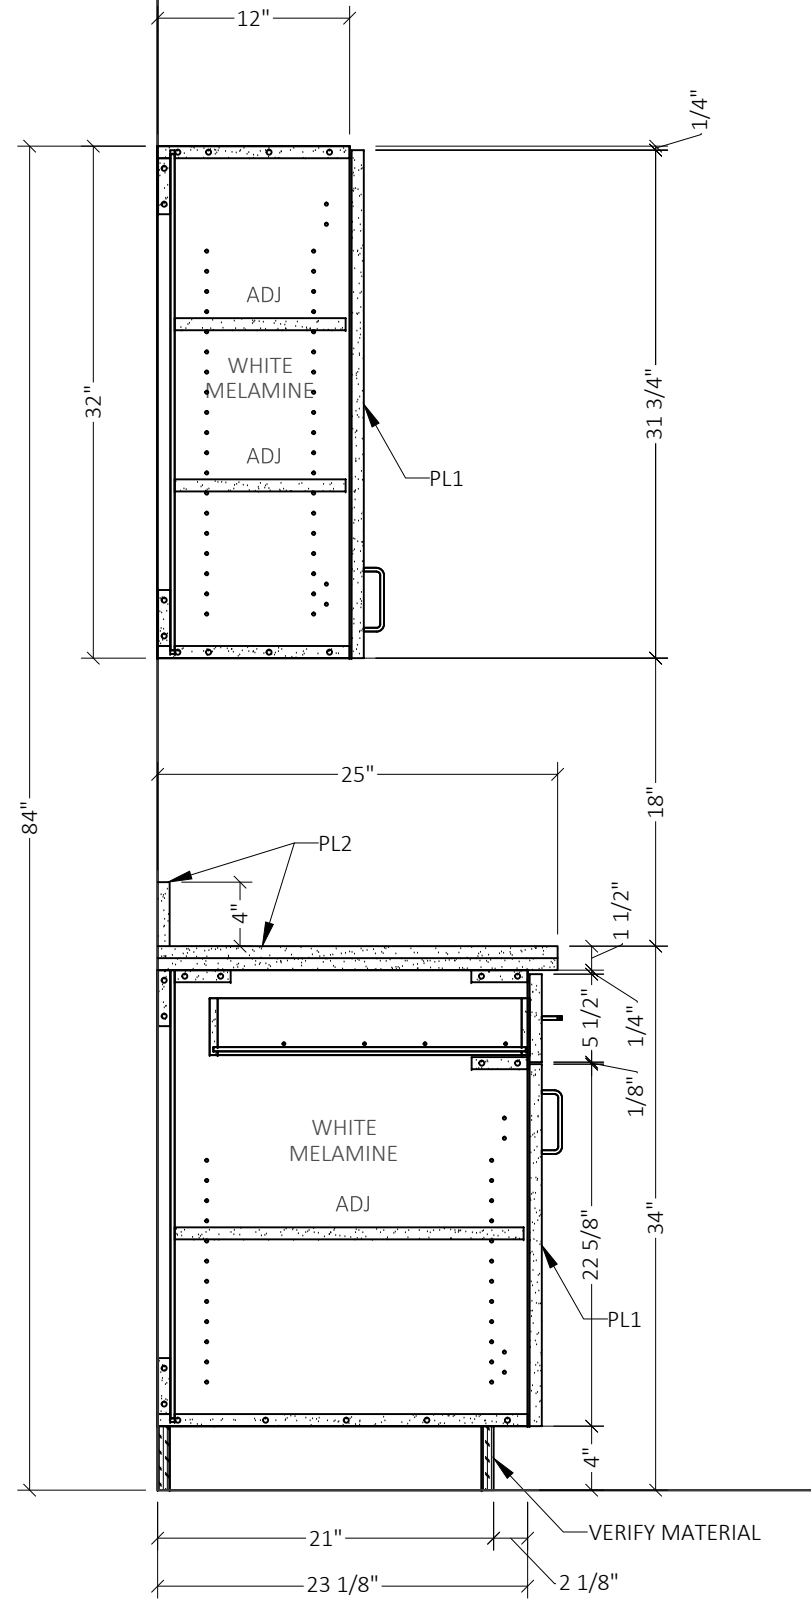

4 SECTION — MILLWORK
1" = 1'-0"

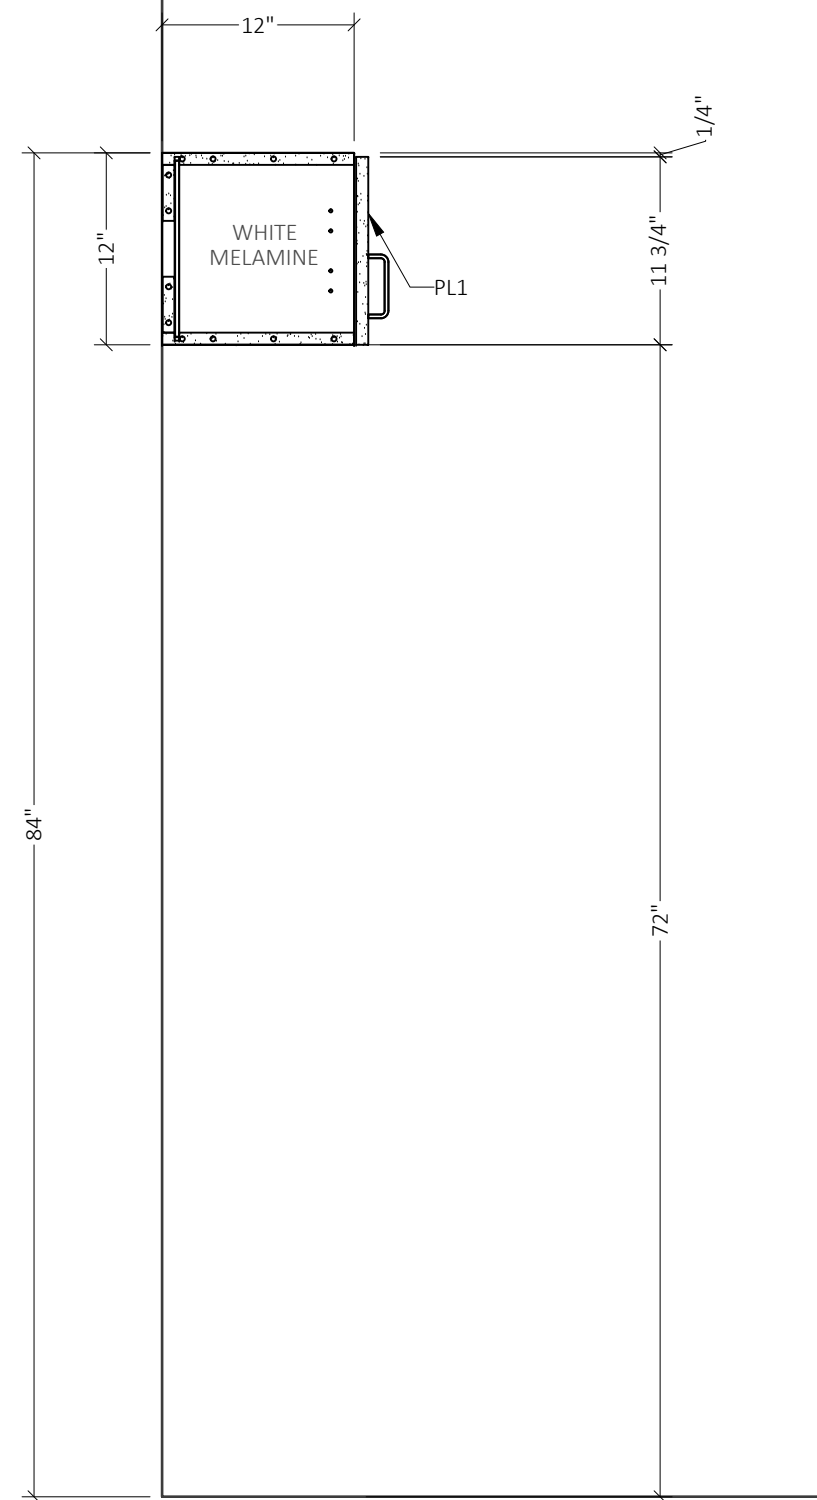

5 SECTION — MILLWORK
1" = 1'-0"

REV.	DATE	ISSUE HISTORY
1	02/24/2020	ISSUE FOR REVIEW


SHEET DESCRIPTION
SECTIONS

Drawn by: MLL


SHEET

5.02

PROJECT NAME
STREET ADDRESS
CITY, STATE, ZIP

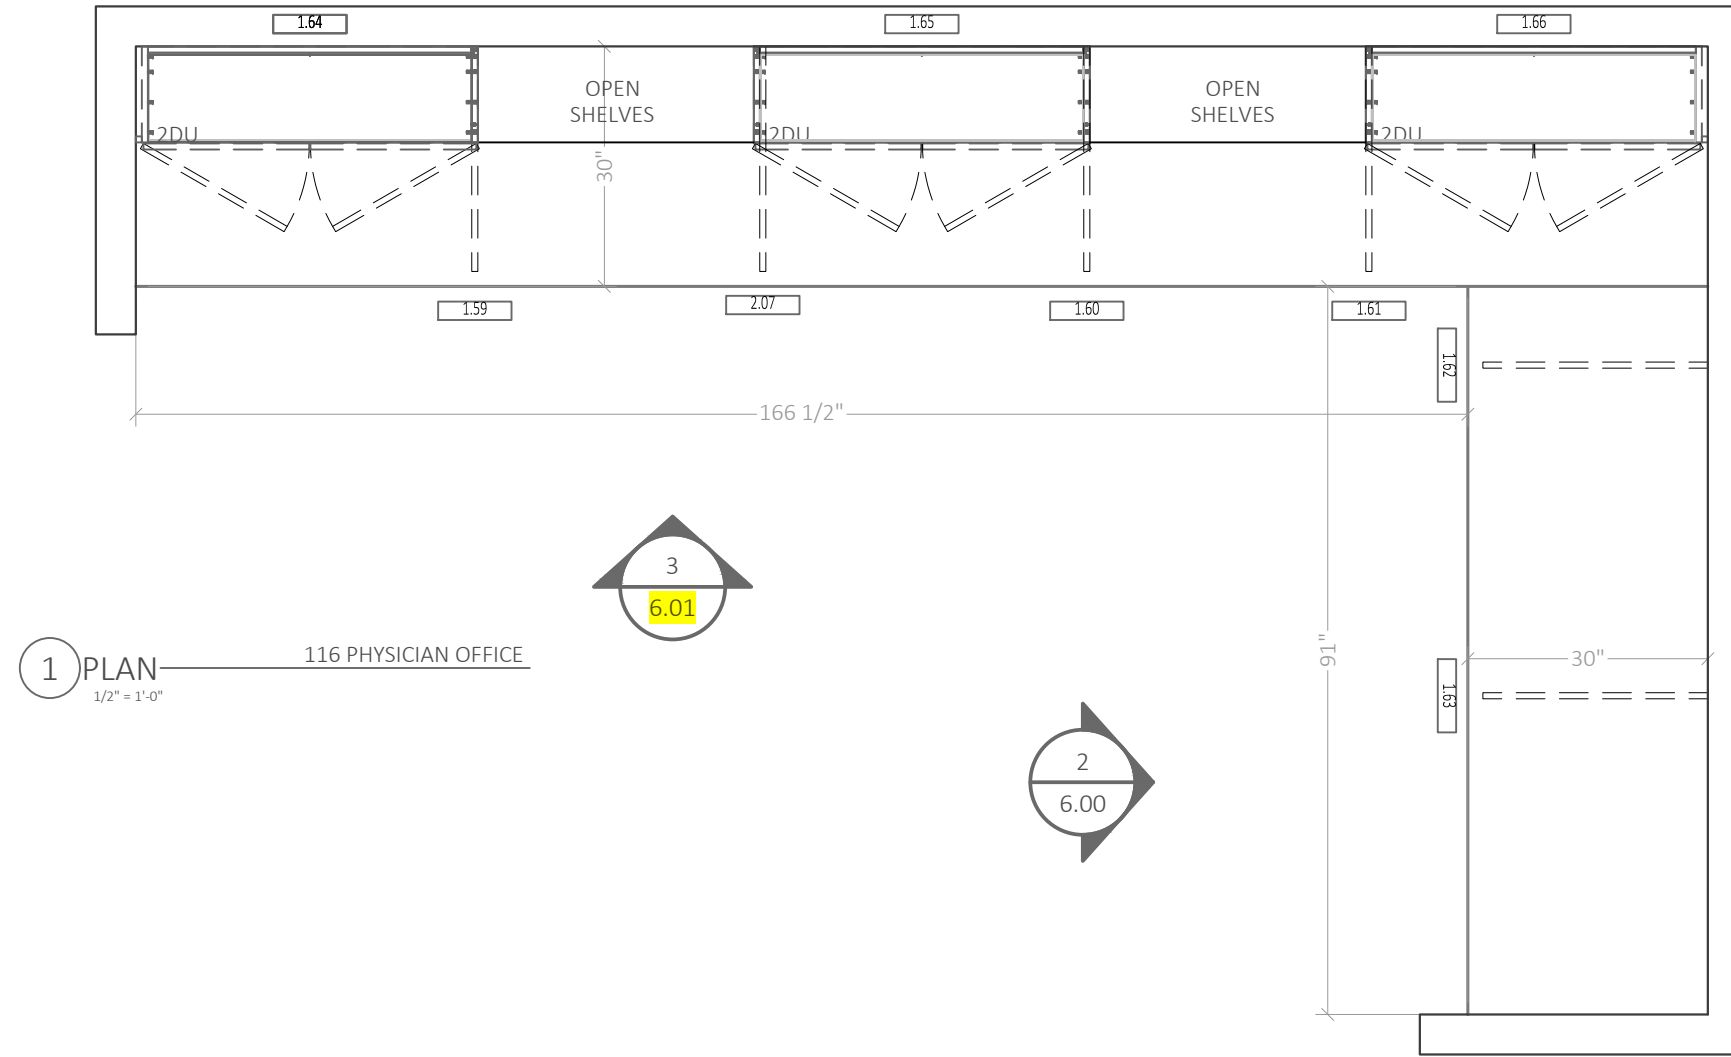

1 PLAN — 116 PHYSICIAN OFFICE
1/2" = 1'-0"

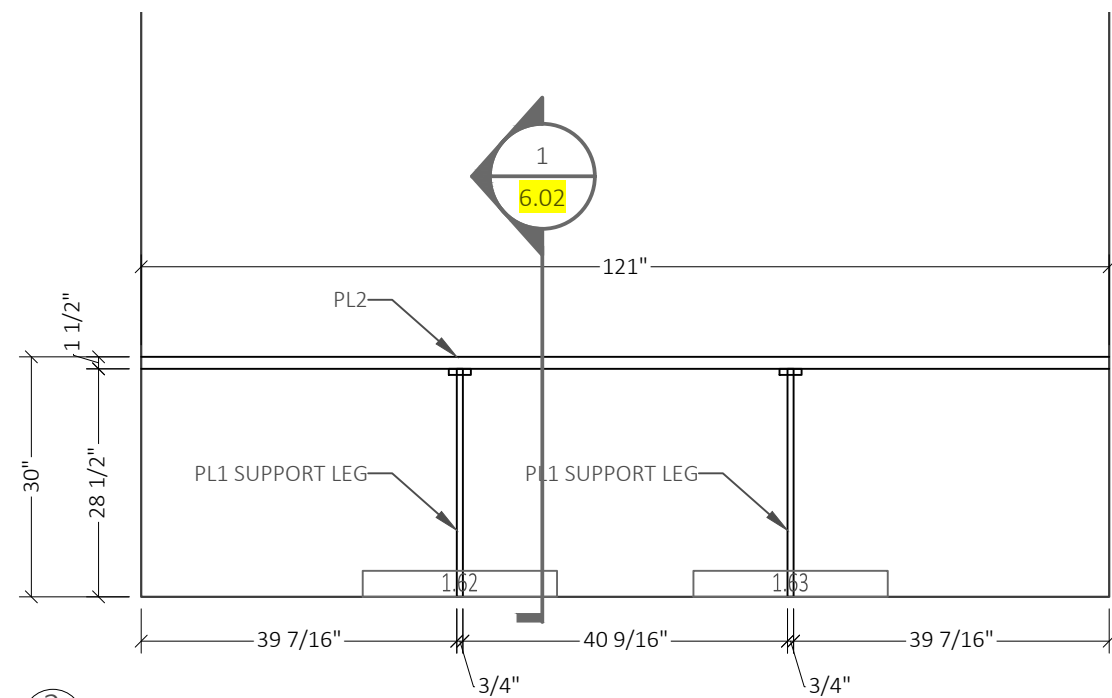

2 ELEVATION — 116 PHYSICIAN OFFICE
1/2" = 1'

PROJECT NAME

STREET ADDRESS
CITY, STATE, ZIP


REV.	DATE	ISSUE HISTORY
1	02/24/2020	ISSUE FOR REVIEW

SHEET DESCRIPTION
PLANS & ELEVATIONS

Drawn by: MLL

SHEET


6.00

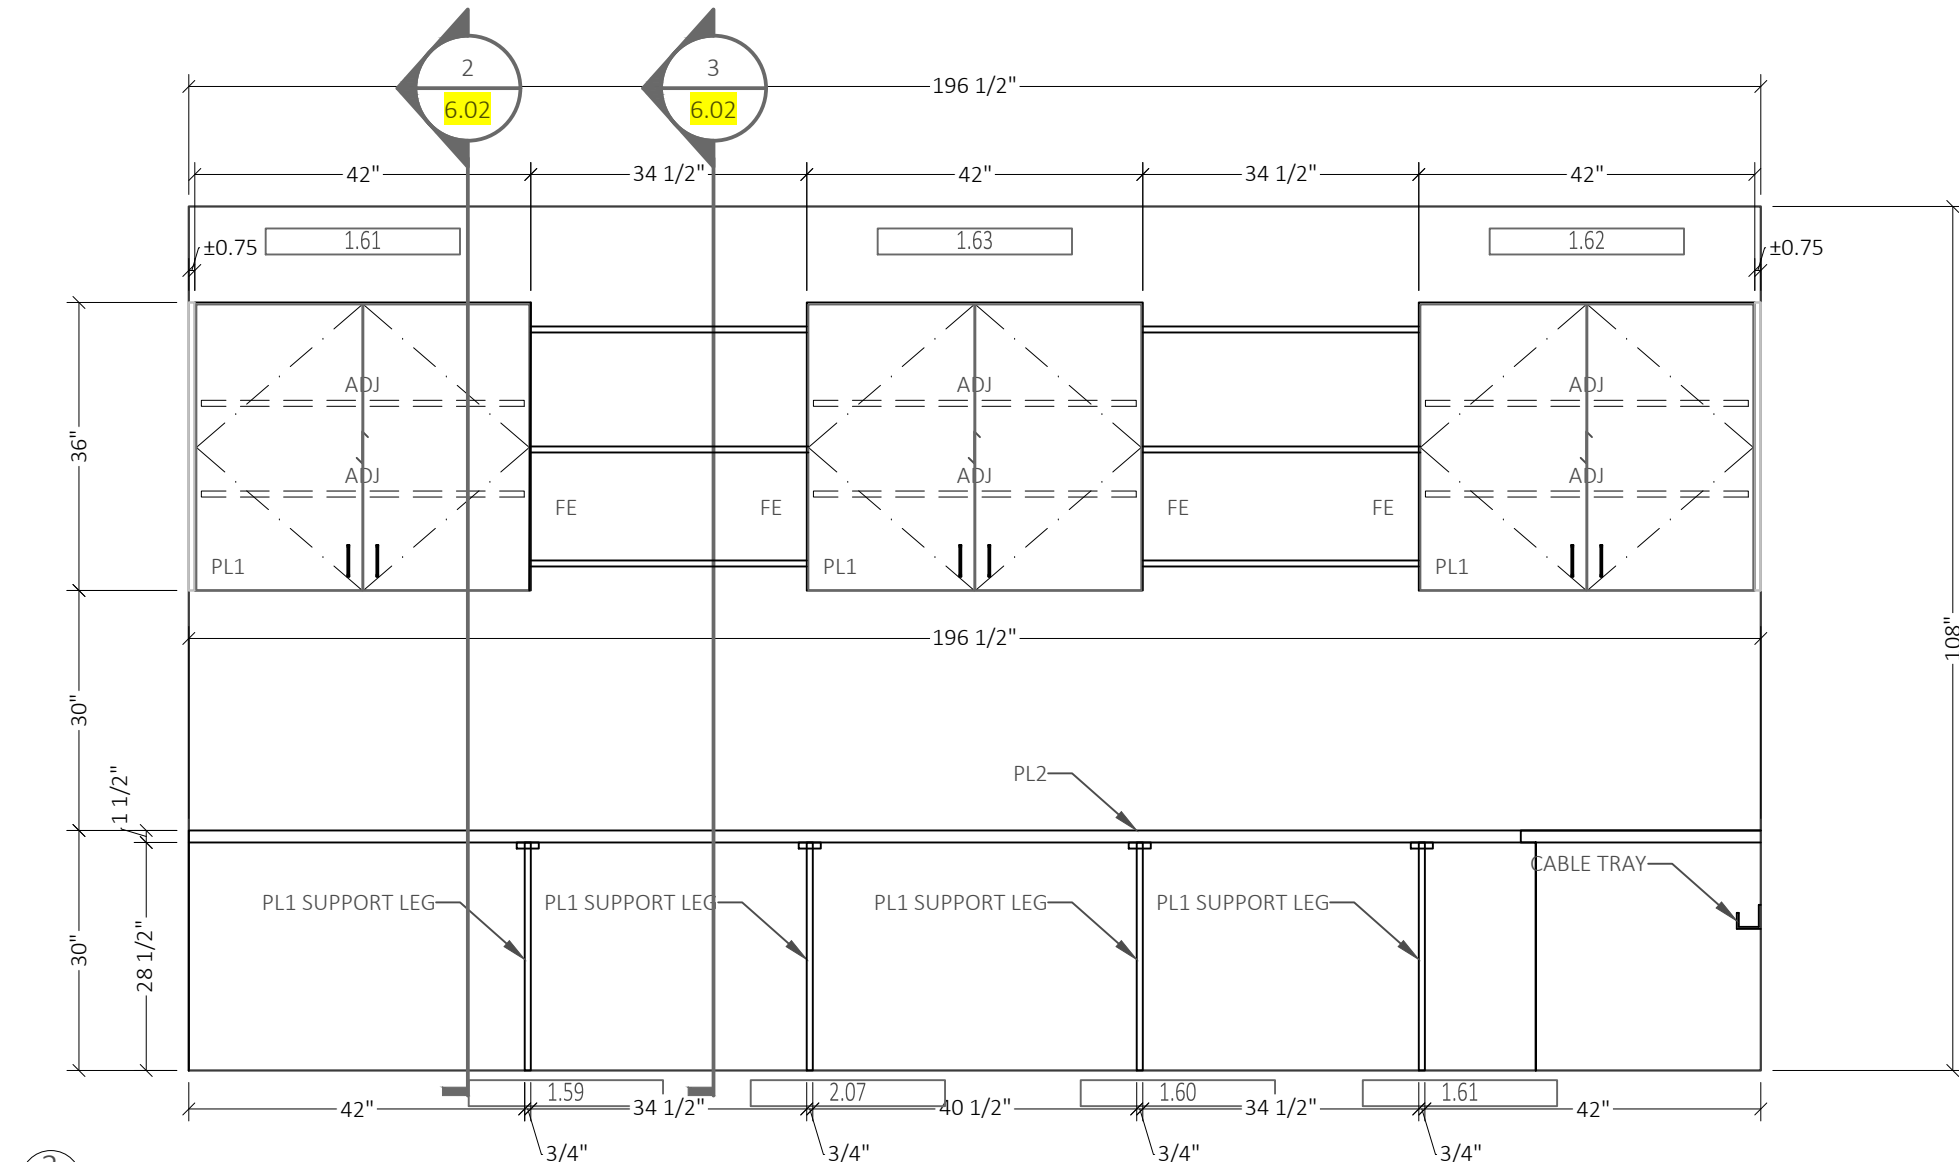


3
6.01
 ELEVATION — 116 PHYSICIAN OFFICE
 1/2" = 1'

PROJECT NAME	
STREET ADDRESS CITY, STATE ZIP	
SHEET DESCRIPTION	ELEVATIONS
Drawn by: MLL	
SHEET	
6.01	


REV.	DATE	ISSUE HISTORY	ISSUE FOR REVIEW
1	02/24/2020		

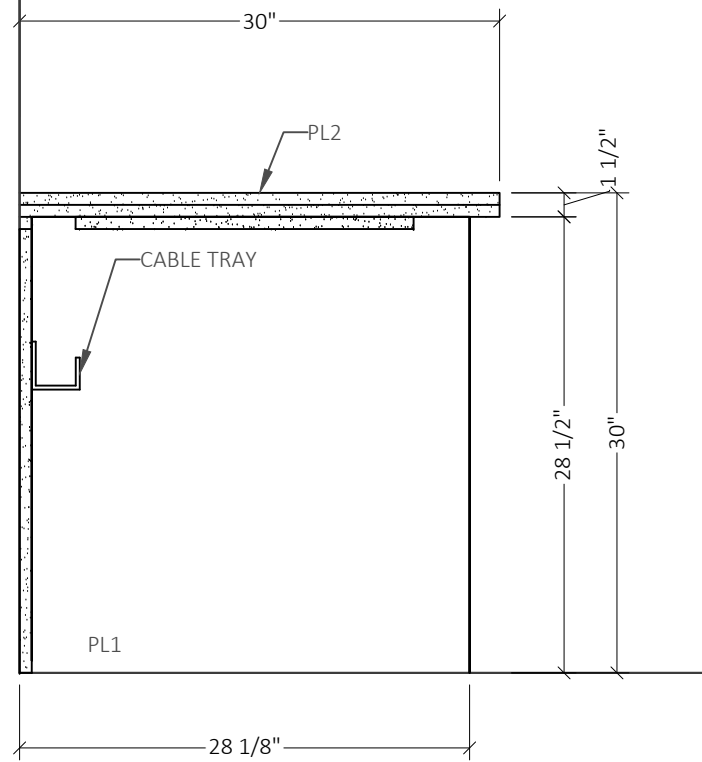

1 SECTION
1" = 1'-0"
MILLWORK

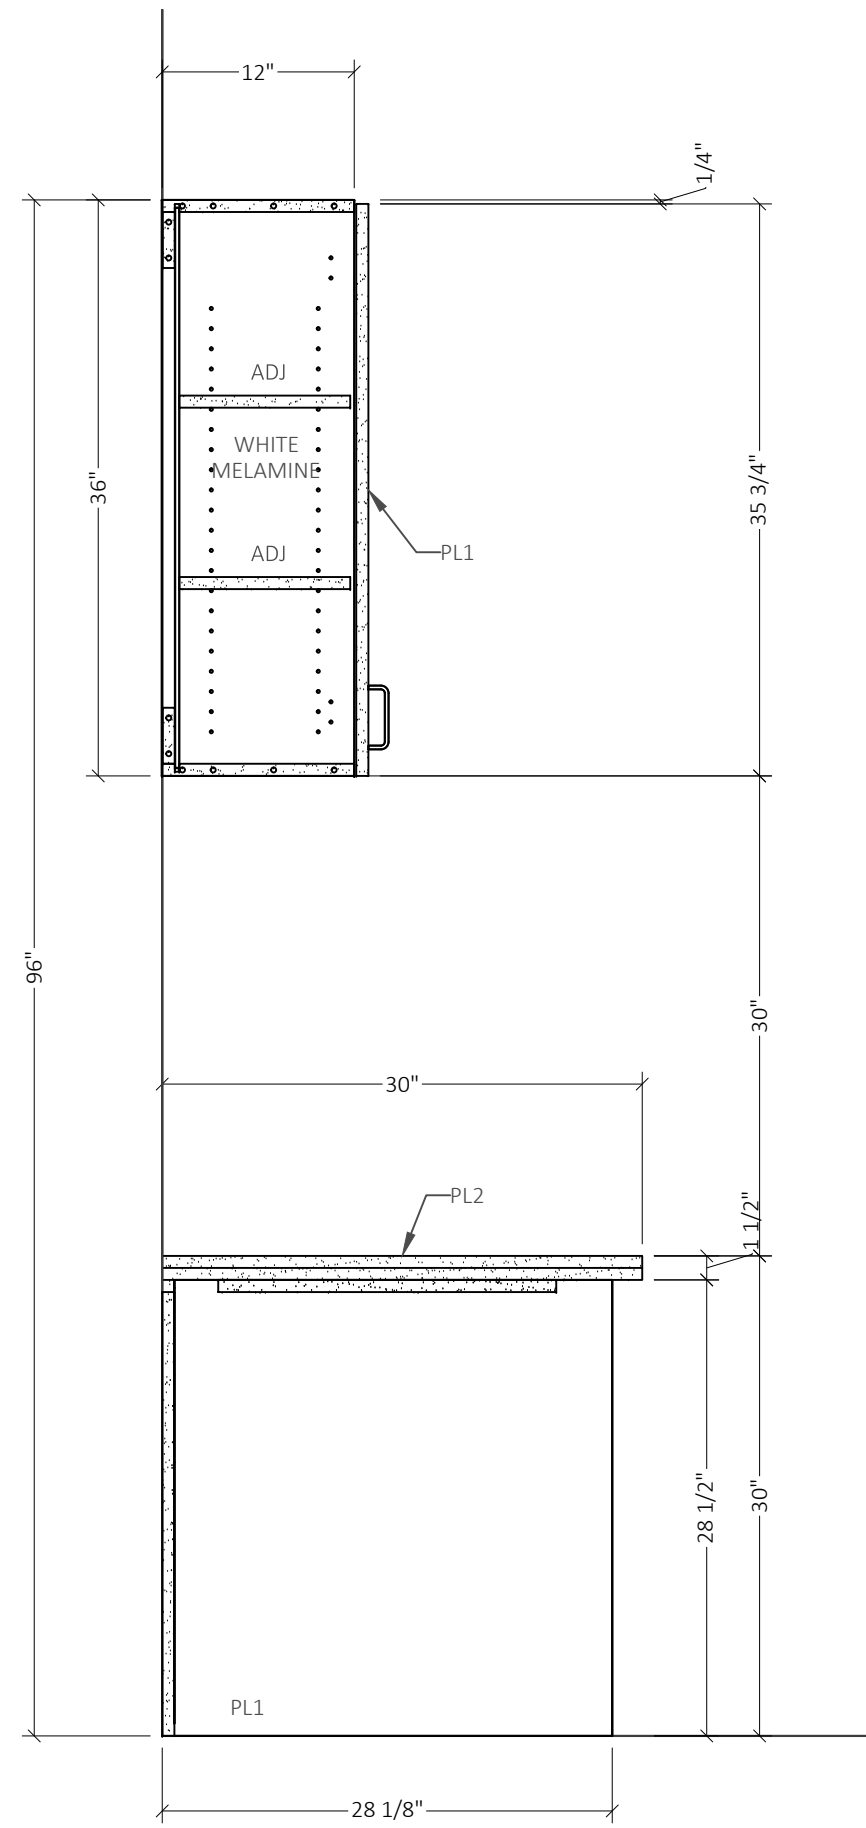

2 SECTION
1" = 1'-0"
MILLWORK

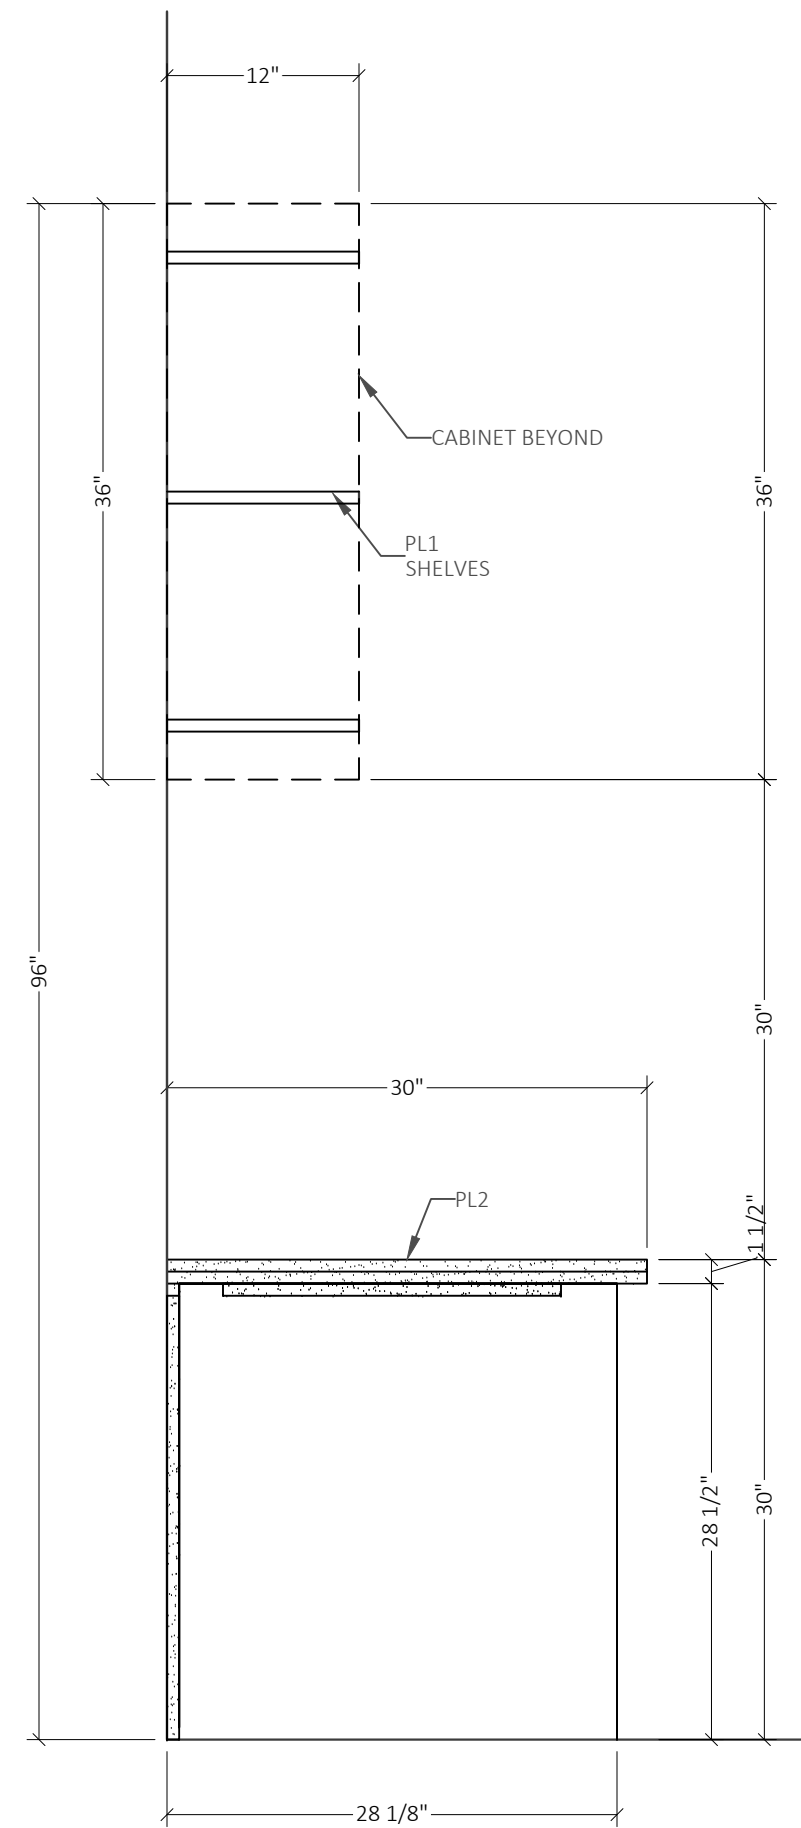

3 SECTION
1" = 1'-0"
MILLWORK






REV.	DATE	ISSUE HISTORY
1	02/24/2020	ISSUE FOR REVIEW

SHEET DESCRIPTION
SECTIONS

Drawn by: MLL
SHEET

6.02

PROJECT NAME
STREET ADDRESS
CITY, STATE, ZIP

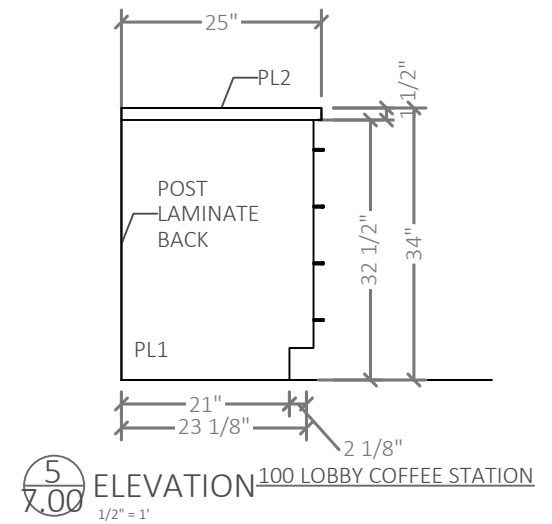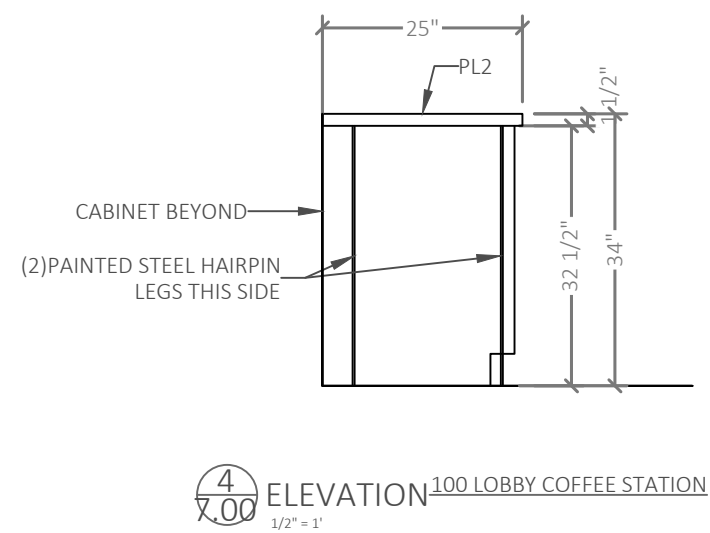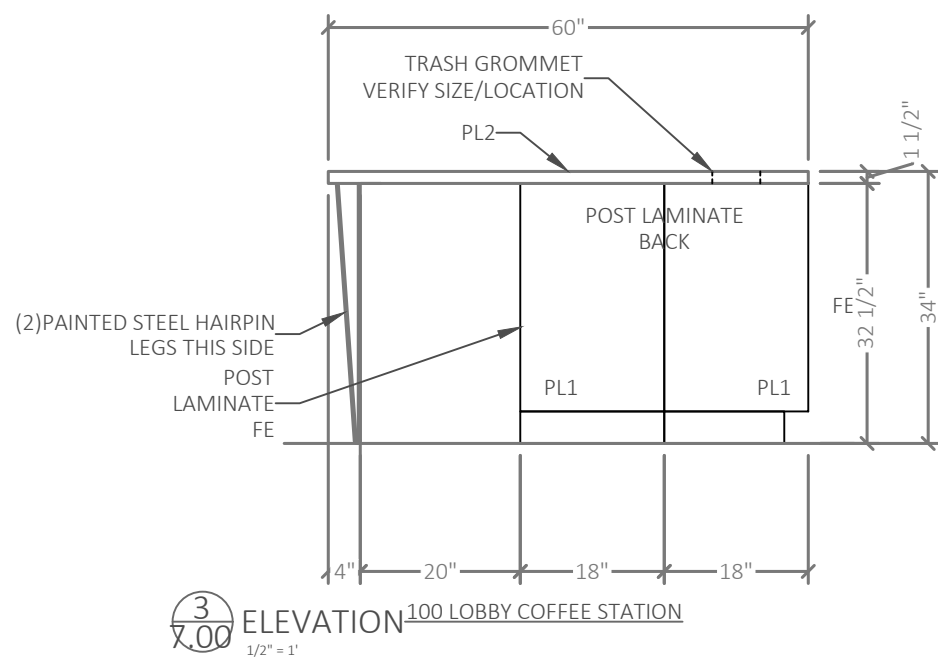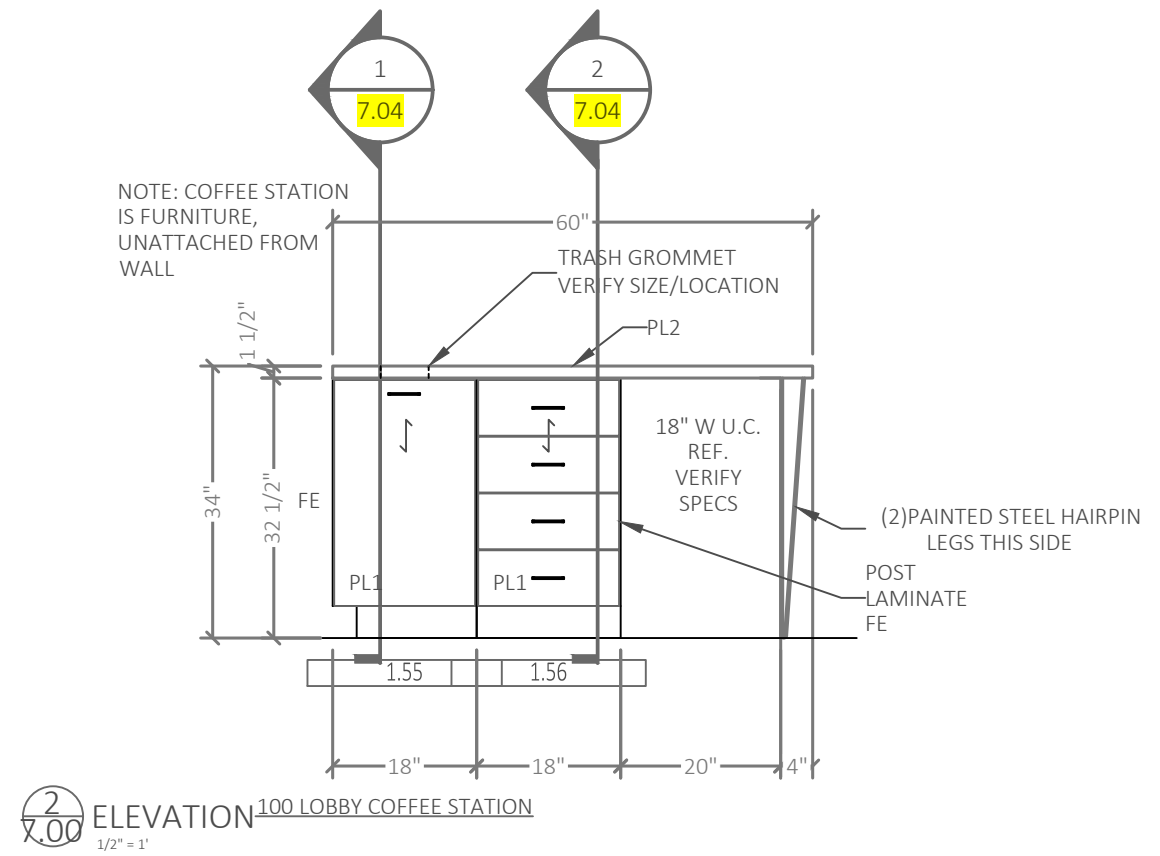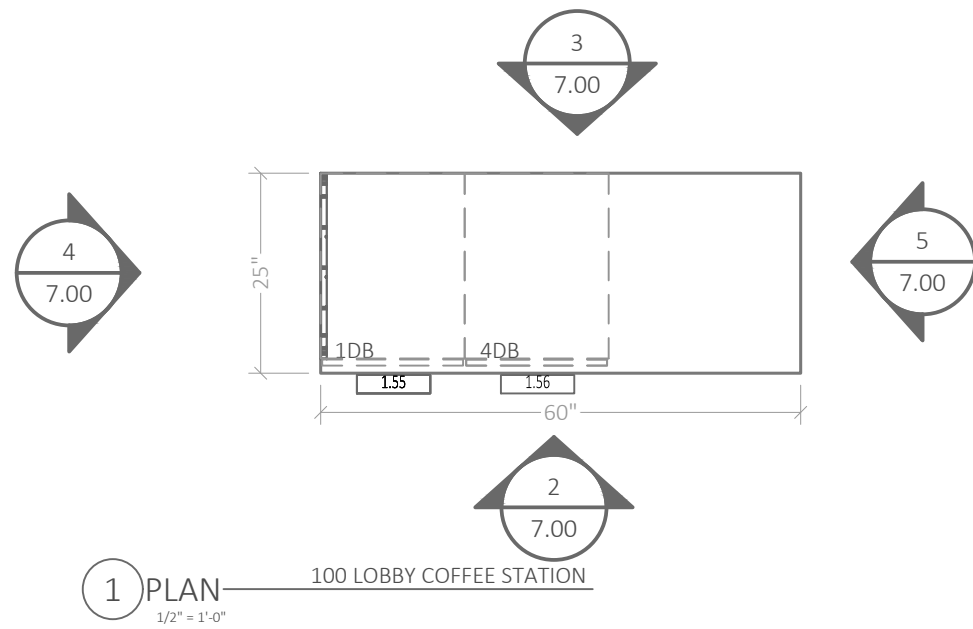

PROJECT NAME

STREET ADDRESS
CITY, STATE, ZIP


REV.	DATE	ISSUE HISTORY
1	02/24/2020	ISSUE FOR REVIEW

SHEET DESCRIPTION
PLANS & ELEVATIONS


Drawn by: MLL

SHEET

7.00

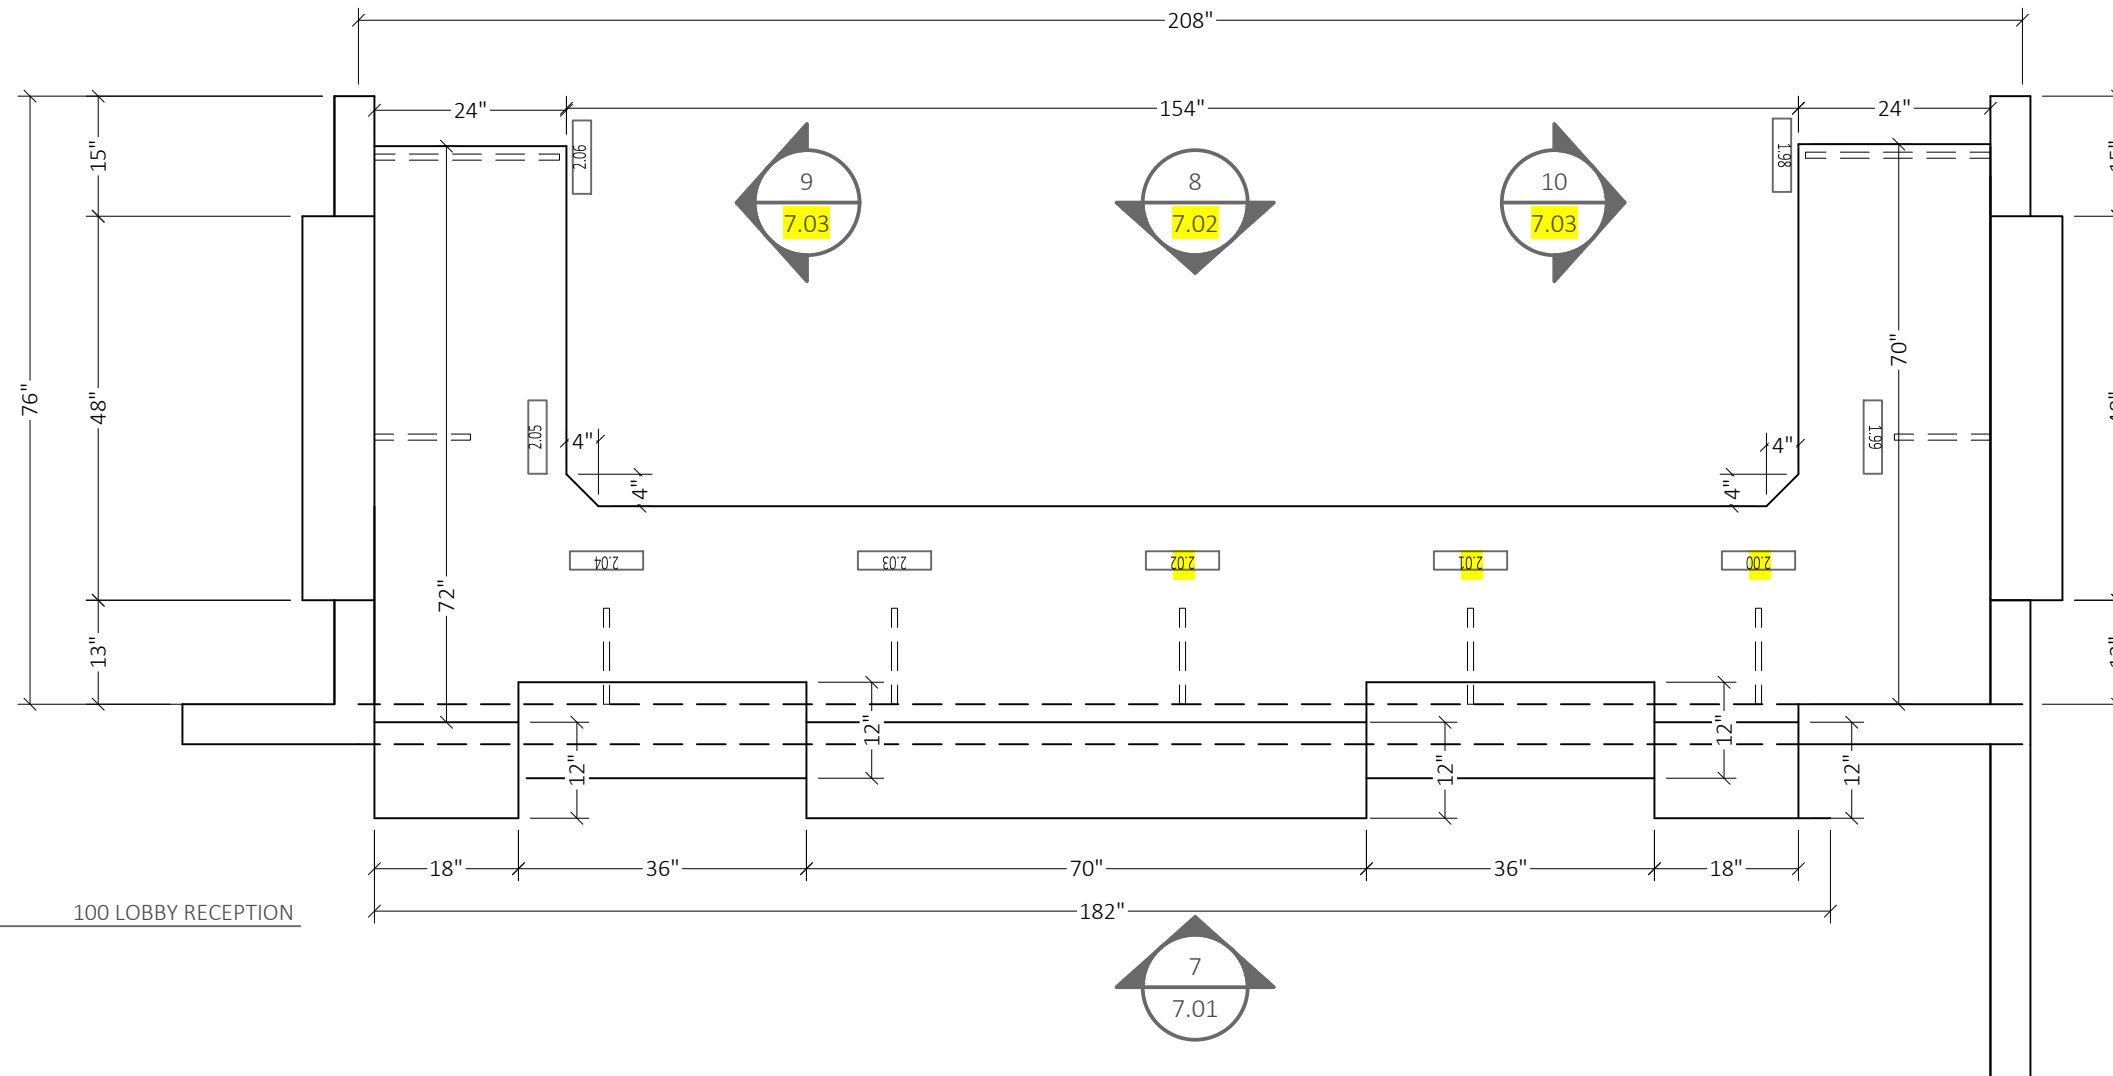

6 PLAN
1/2" = 1'-0"
100 LOBBY RECEPTION

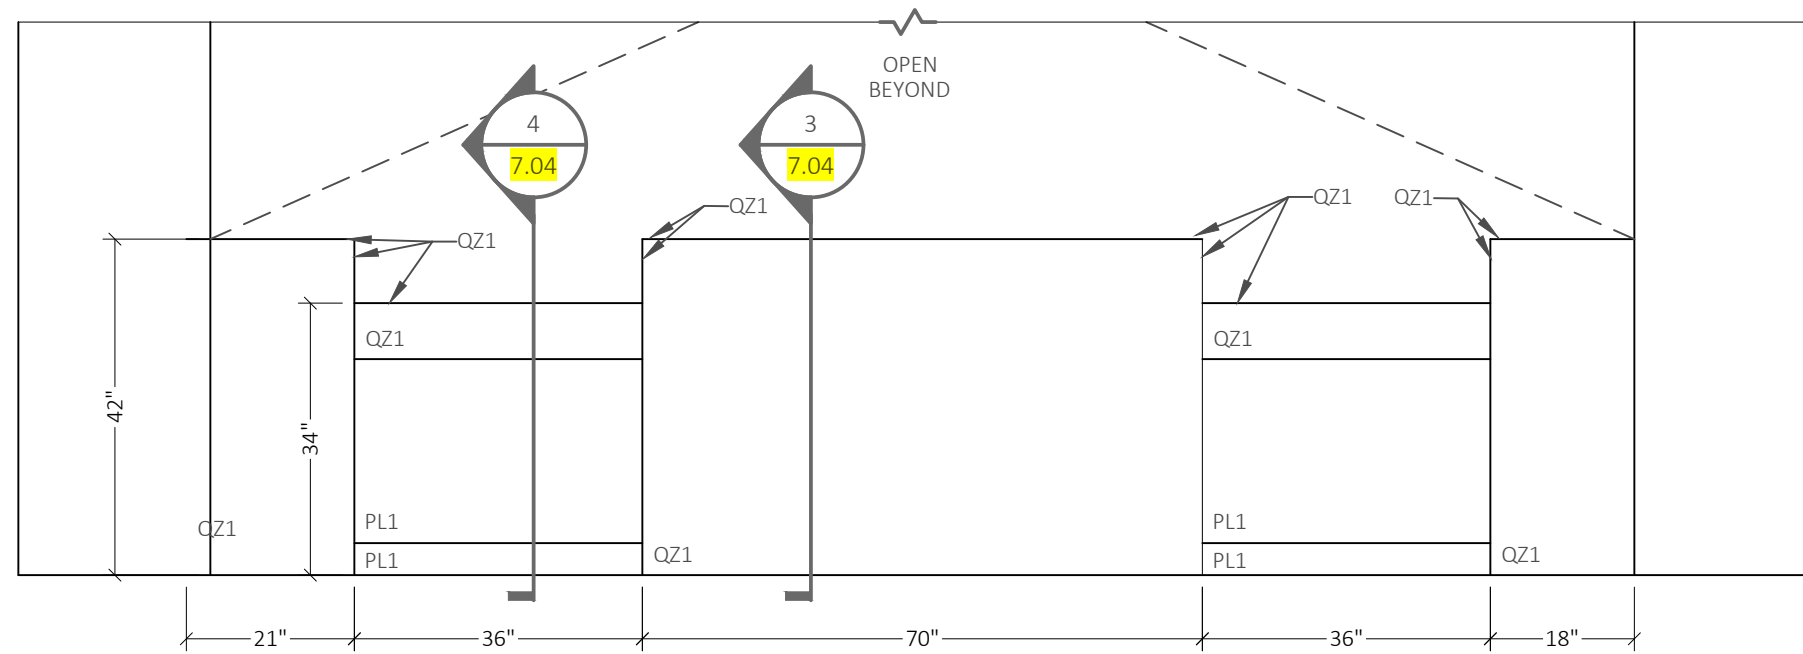

7 ELEVATION
1/2" = 1'
100 LOBBY RECEPTION

PROJECT NAME
STREET ADDRESS
CITY, STATE, ZIP


REV.	DATE	ISSUE HISTORY
1	02/24/2020	ISSUE FOR REVIEW

SHEET DESCRIPTION
PLANS & ELEVATIONS

Drawn by: MLL

SHEET

7.01

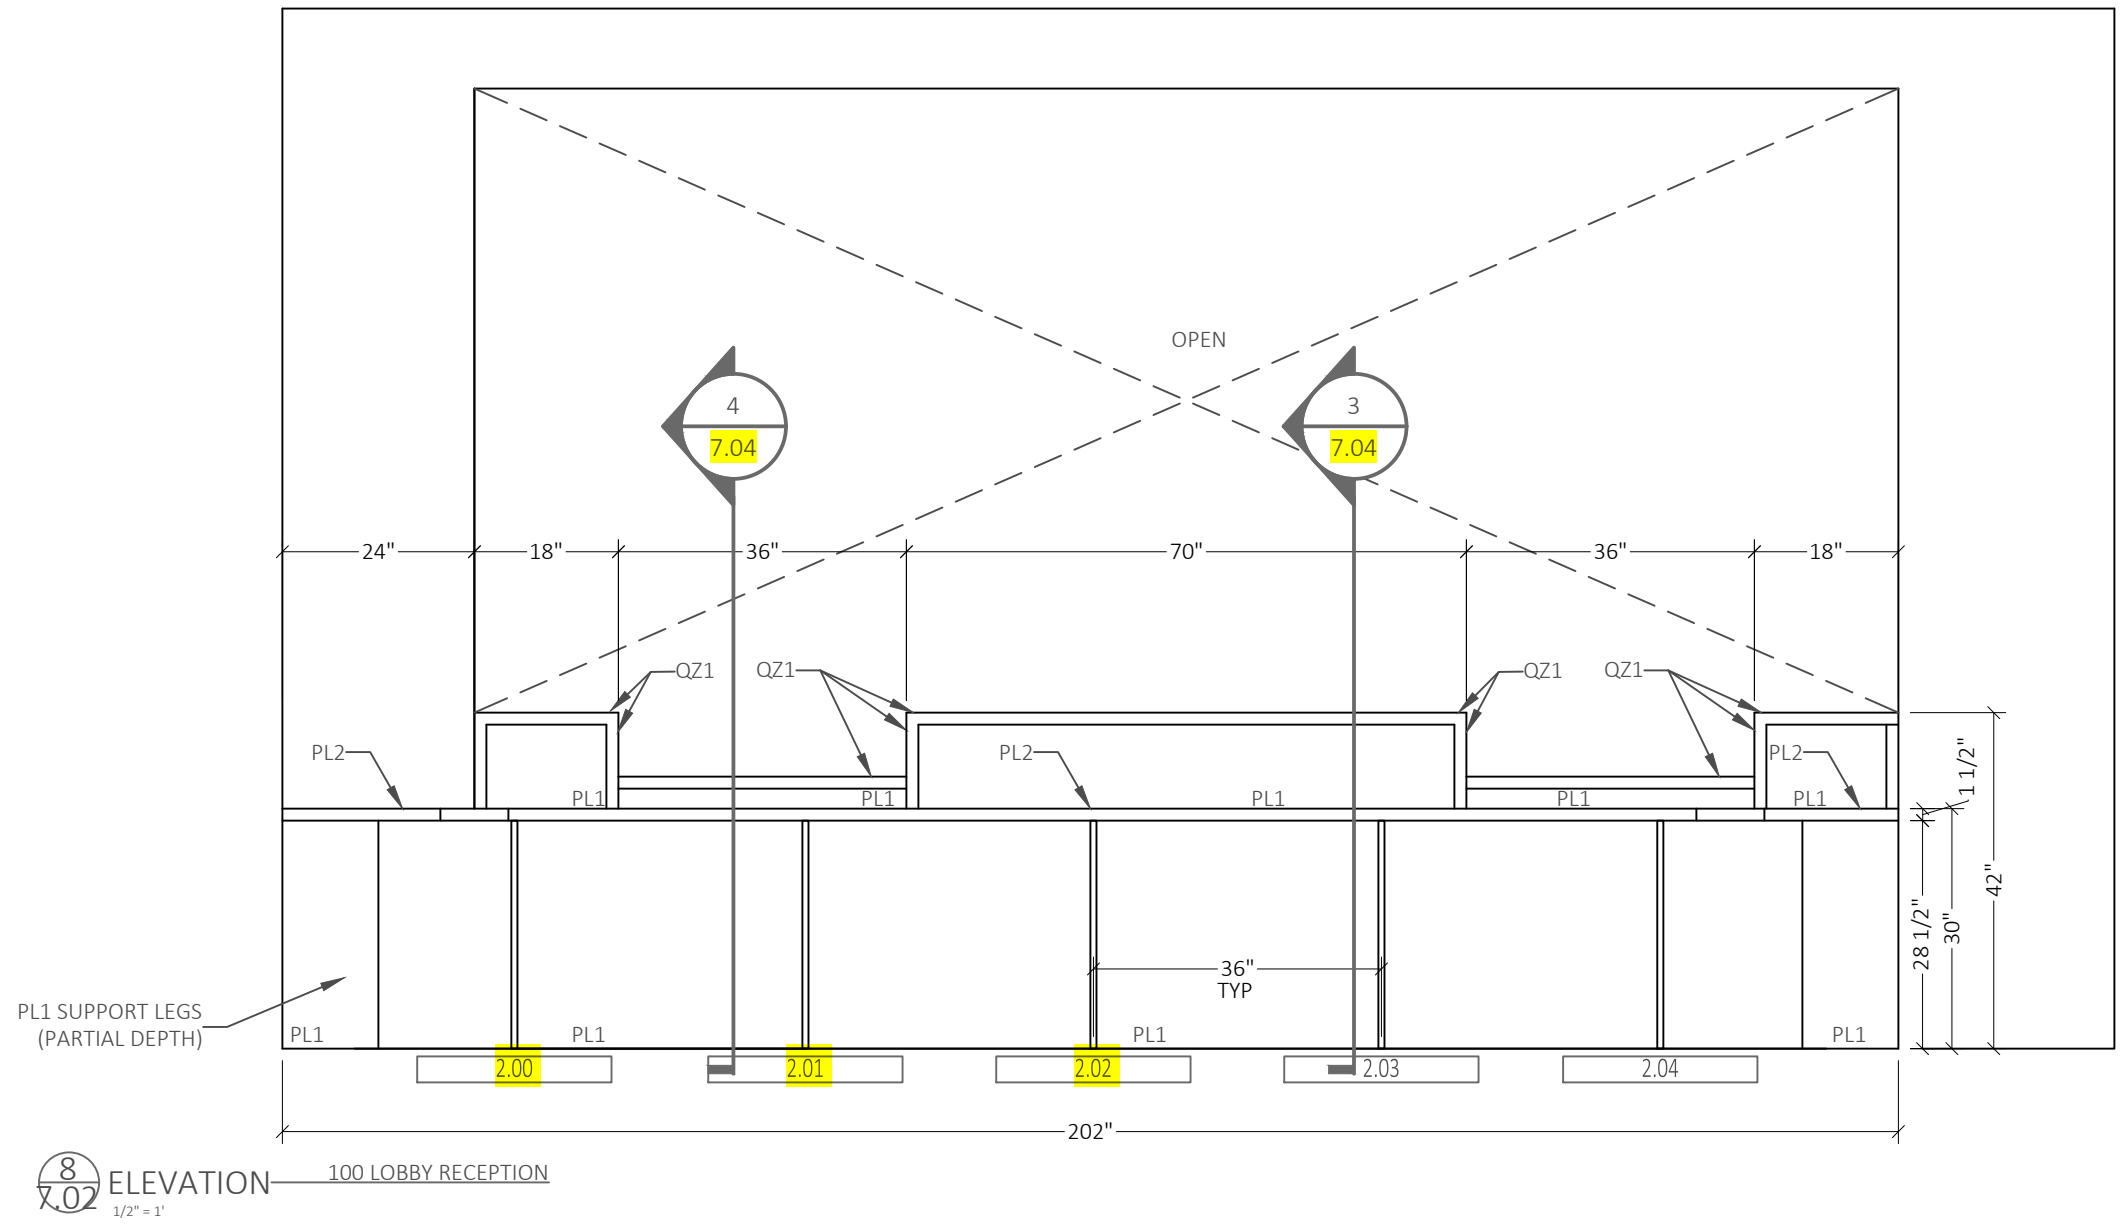

8 ELEVATION — 100 LOBBY RECEPTION
7.02 1/2" = 1'

PROJECT NAME
 STREET ADDRESS
 CITY, STATE, ZIP


REV.	DATE	ISSUE HISTORY
1	02/24/2020	ISSUE FOR REVIEW

SHEET DESCRIPTION
 ELEVATIONS


Drawn by: MLL

SHEET

7.02

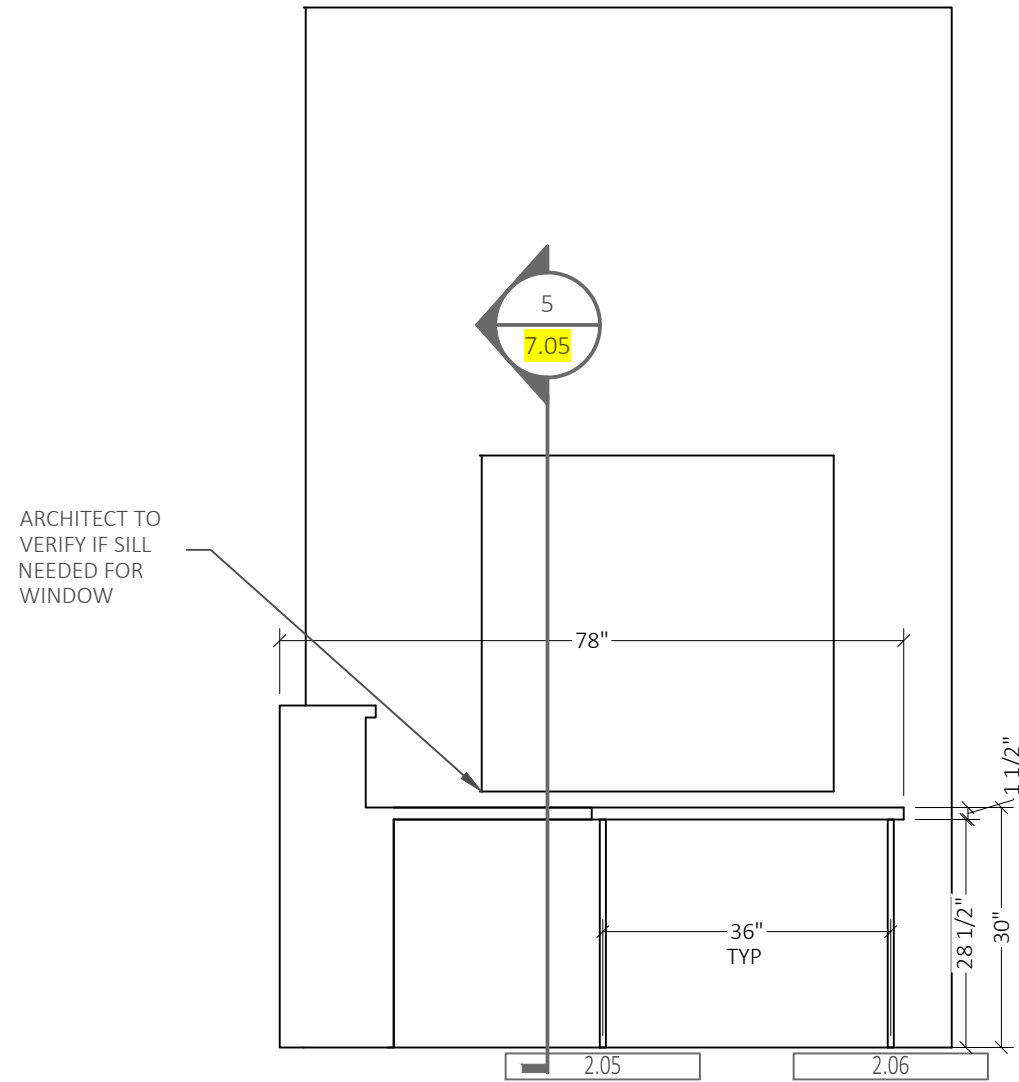

9
7.03 ELEVATION — 100 LOBBY RECEPTION
1/2" = 1'

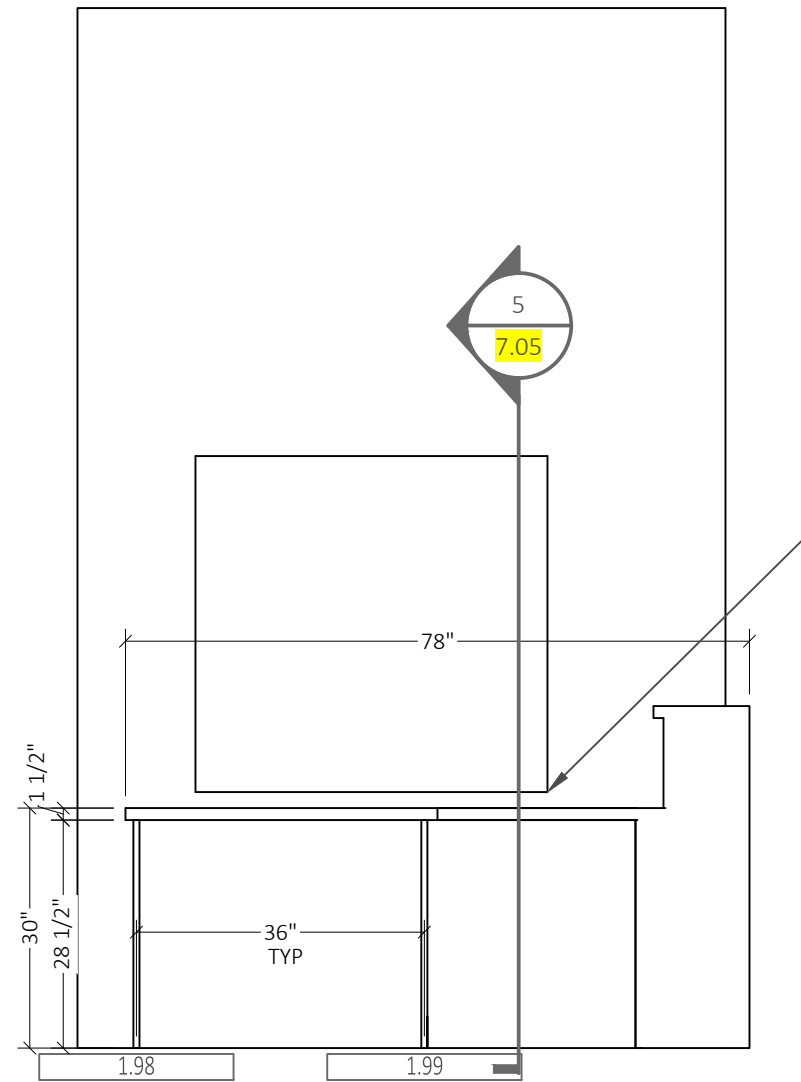

10
7.03 ELEVATION — 100 LOBBY RECEPTION
1/2" = 1'

PROJECT NAME
STREET ADDRESS
CITY, STATE, ZIP


REV.	DATE	ISSUE HISTORY
1	02/24/2020	ISSUE FOR REVIEW

SHEET DESCRIPTION
ELEVATIONS


Drawn by: MLL

SHEET


7.03

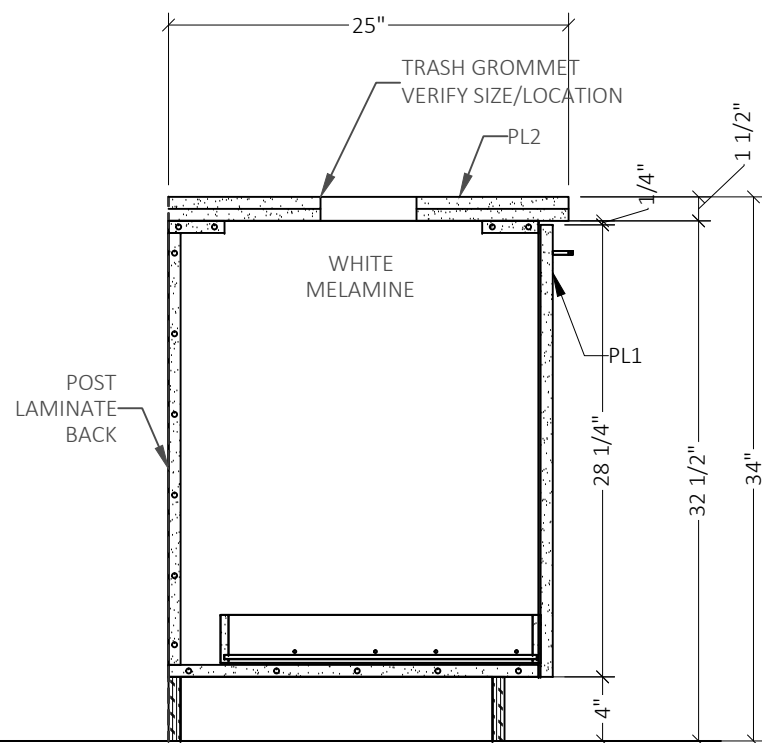


1 SECTION — MILLWORK
1" = 1'-0"

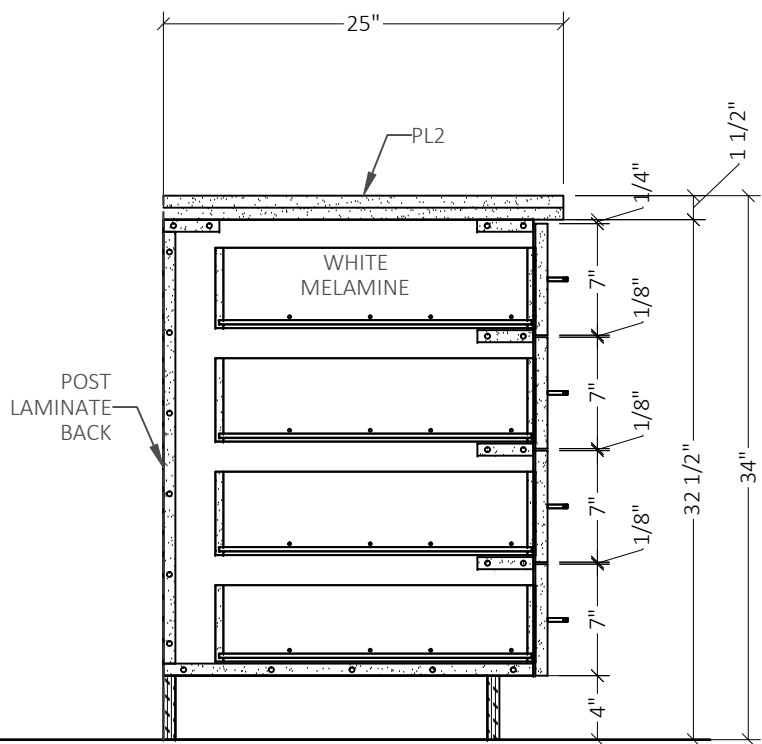

2 SECTION — MILLWORK
1" = 1'-0"

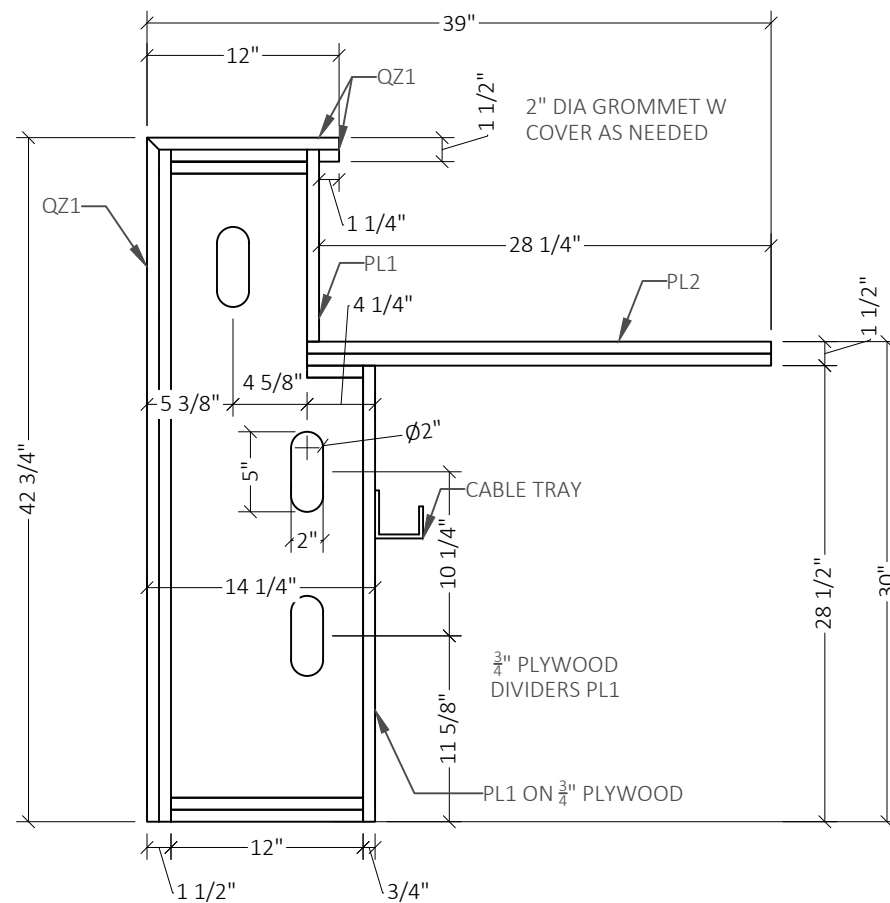

3 SECTION — MILLWORK
1" = 1'-0"

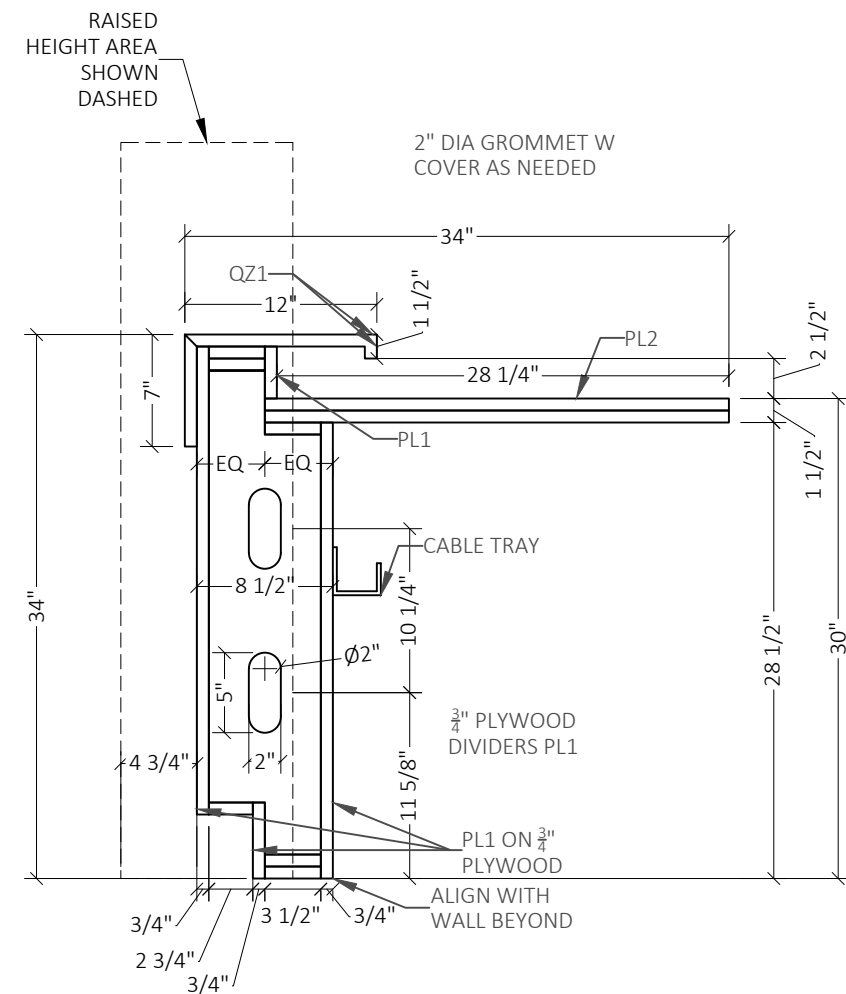

4 SECTION — MILLWORK
1" = 1'-0"

PROJECT NAME

STREET ADDRESS
CITY, STATE, ZIP

REV.	DATE	ISSUE HISTORY
1	03/24/2020	ISSUE FOR REVIEW


SHEET DESCRIPTION

SECTIONS

Drawn by: MLL

SHEET

7.04

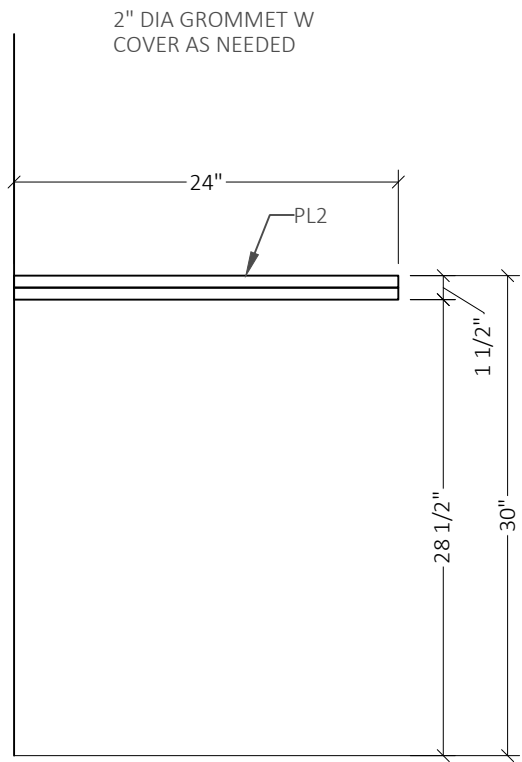

5 SECTION ————— MILLWORK
1" = 1'-0"

REV.	DATE	ISSUE HISTORY
1	02/24/2020	ISSUE FOR REVIEW


SHEET DESCRIPTION
SECTIONS

Drawn by: MLL



SHEET

7.05


PROJECT NAME
STREET ADDRESS
CITY, STATE, ZIP

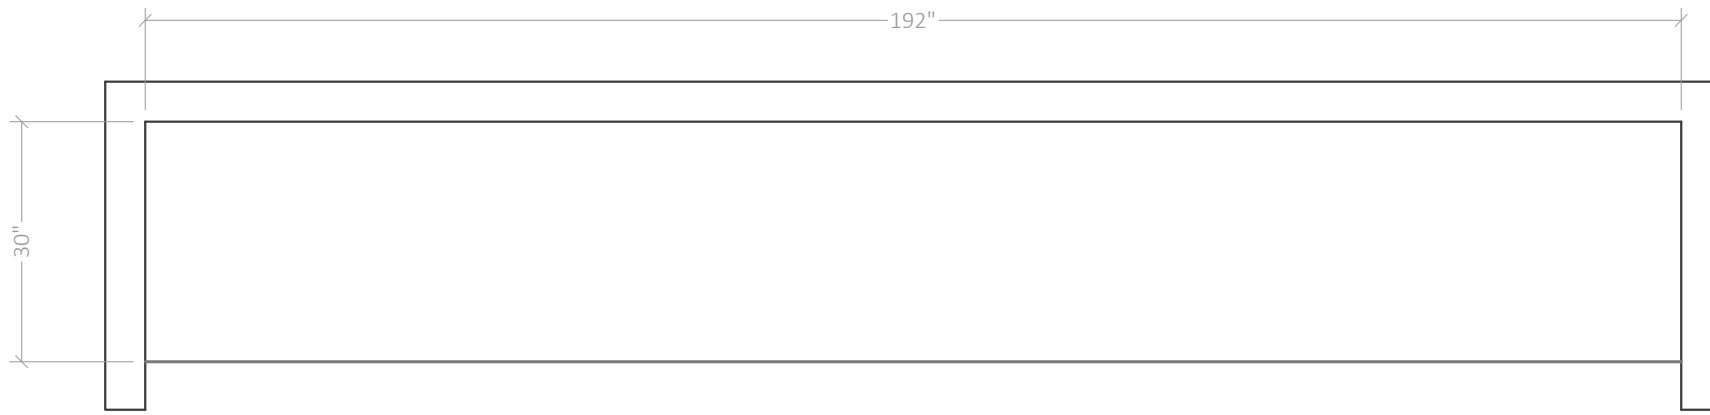

1 PLAN — 119 CLINICAL
1/2" = 1'-0"

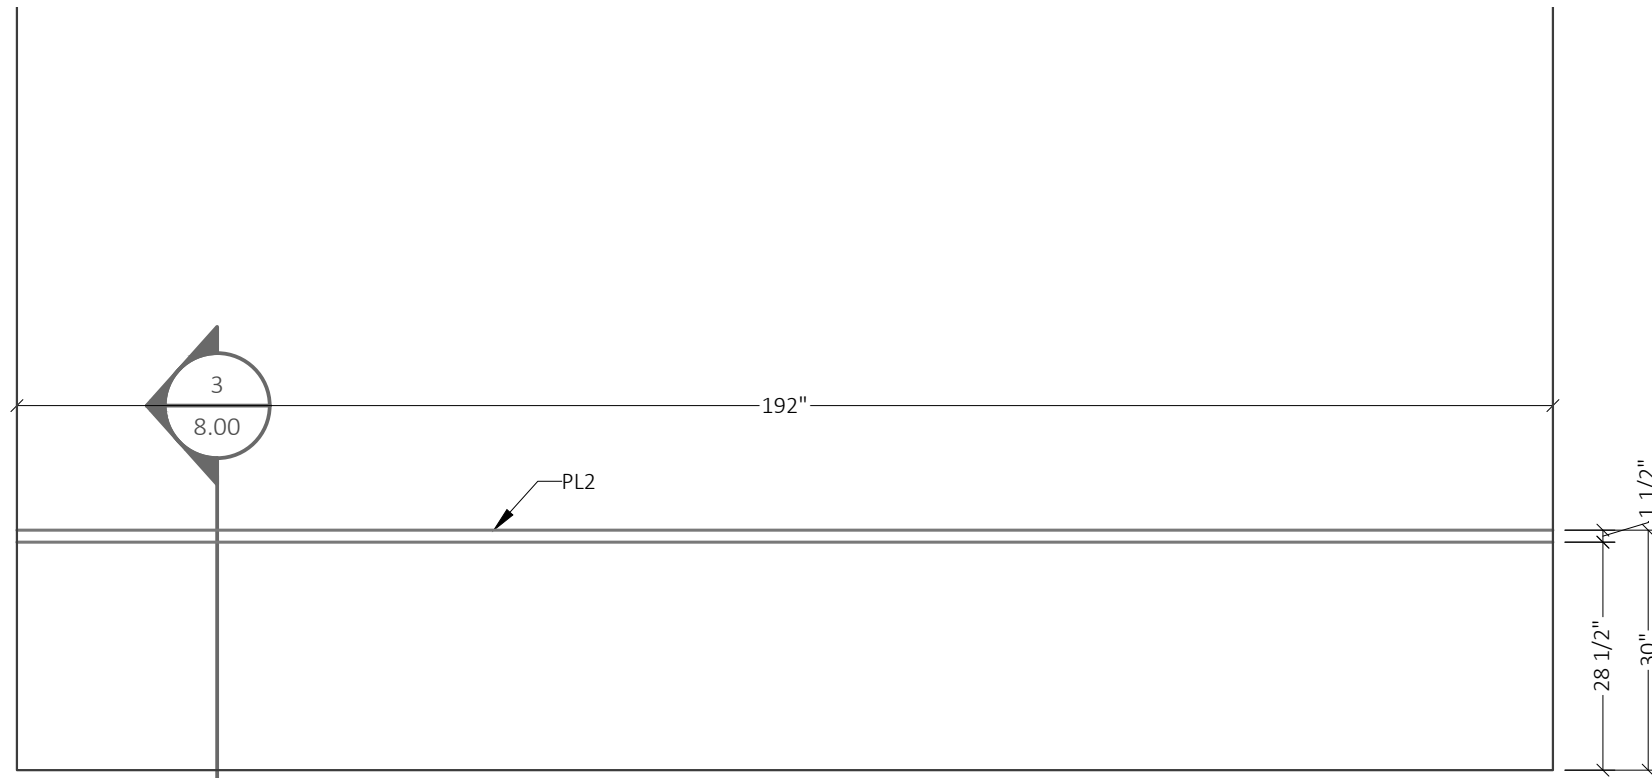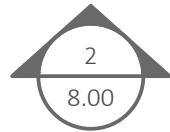

2 ELEVATION — 119 CLINICAL
1/2" = 1'

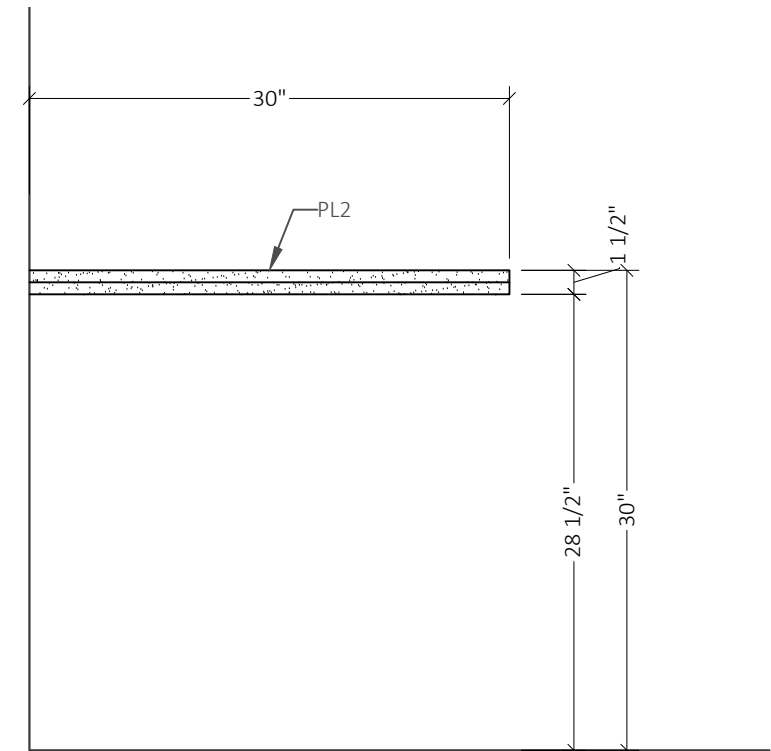

3 SECTION — MILLWORK
1" = 1'-0"

PROJECT NAME
STREET ADDRESS
CITY, STATE, ZIP


REV.	DATE	ISSUE HISTORY
1	02/24/2020	ISSUE FOR REVIEW

SHEET DESCRIPTION
PLANS, ELEVATIONS, & CROSSSECTION


Drawn by: MLL

SHEET


8.00

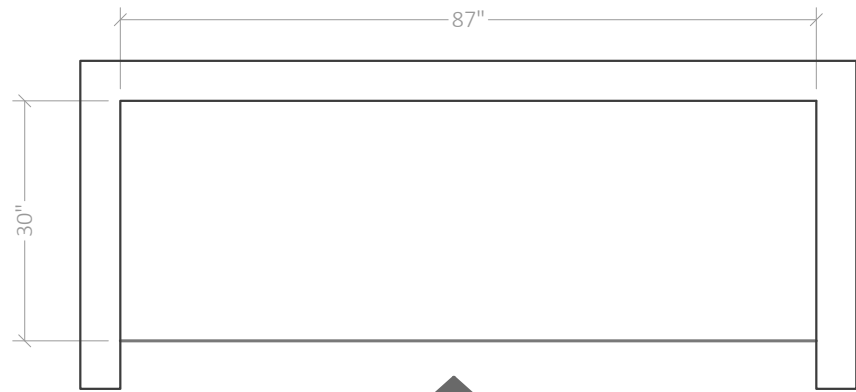

1 PLAN — 133 BILLING
1/2" = 1'-0"

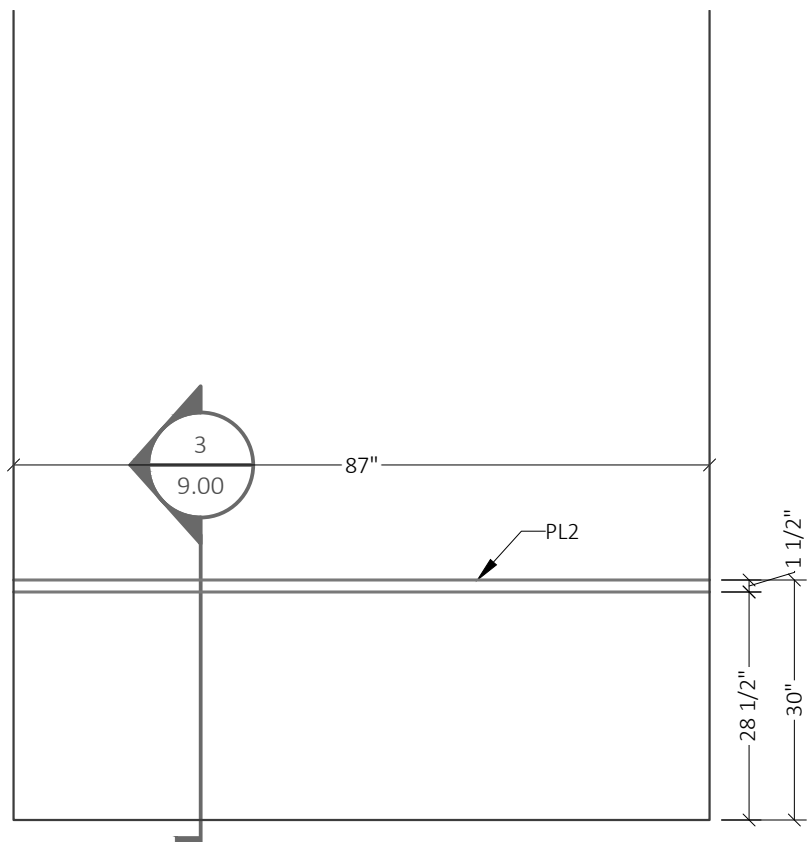

2 ELEVATION — 133 BILLING
1/2" = 1'

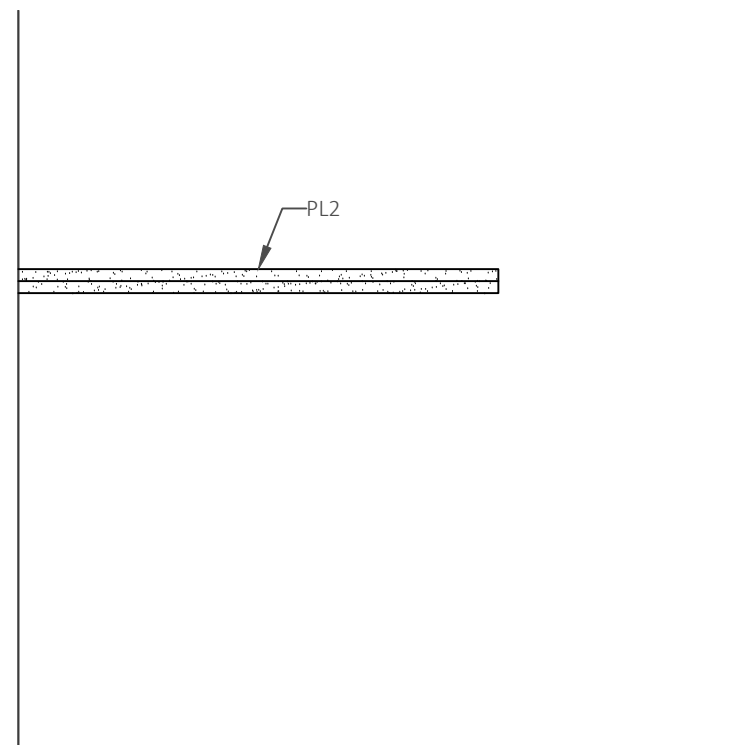

3 SECTION — MILLWORK
1" = 1'-0"

PROJECT NAME
STREET ADDRESS
CITY, STATE ZIP


REV.	DATE	ISSUE HISTORY
1	02/24/2020	ISSUE FOR REVIEW

SHEET DESCRIPTION
PLANS, ELEVATIONS, & CROSSSECTION

Drawn by: MLL


SHEET

9.00

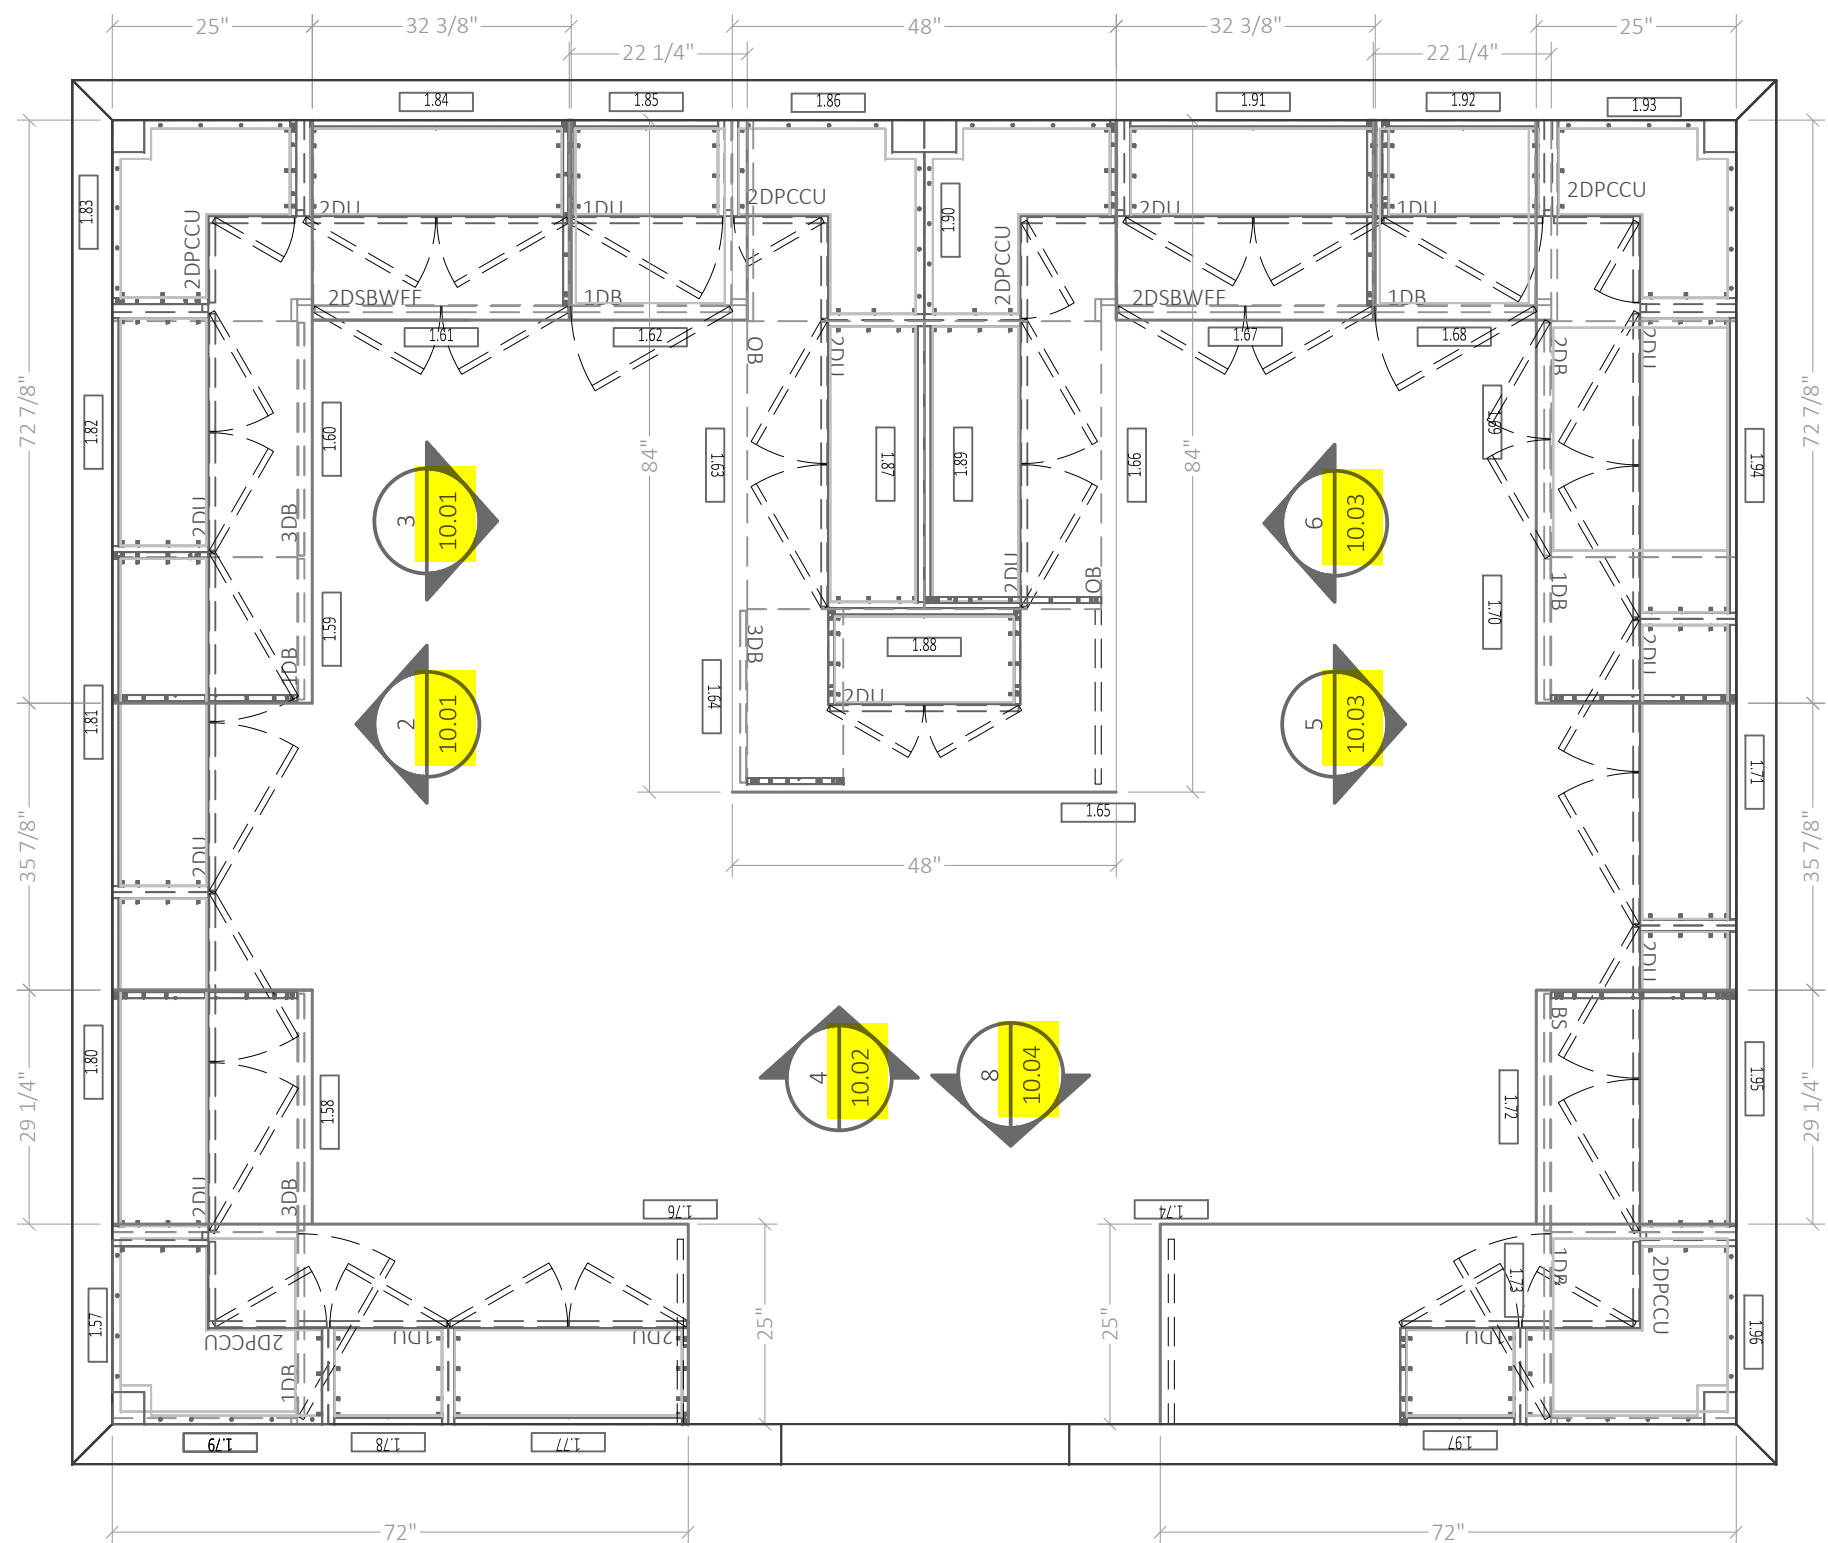

1 PLAN ————— 126 LAB
 1/2" = 1'-0"


PROJECT NAME STREET ADDRESS CITY, STATE ZIP		ISSUE HISTORY	
		REV.	DATE
SHEET DESCRIPTION PLANS		1	02/24/2020
Drawn by: MLL		ISSUE FOR REVIEW	
SHEET			
10.00			

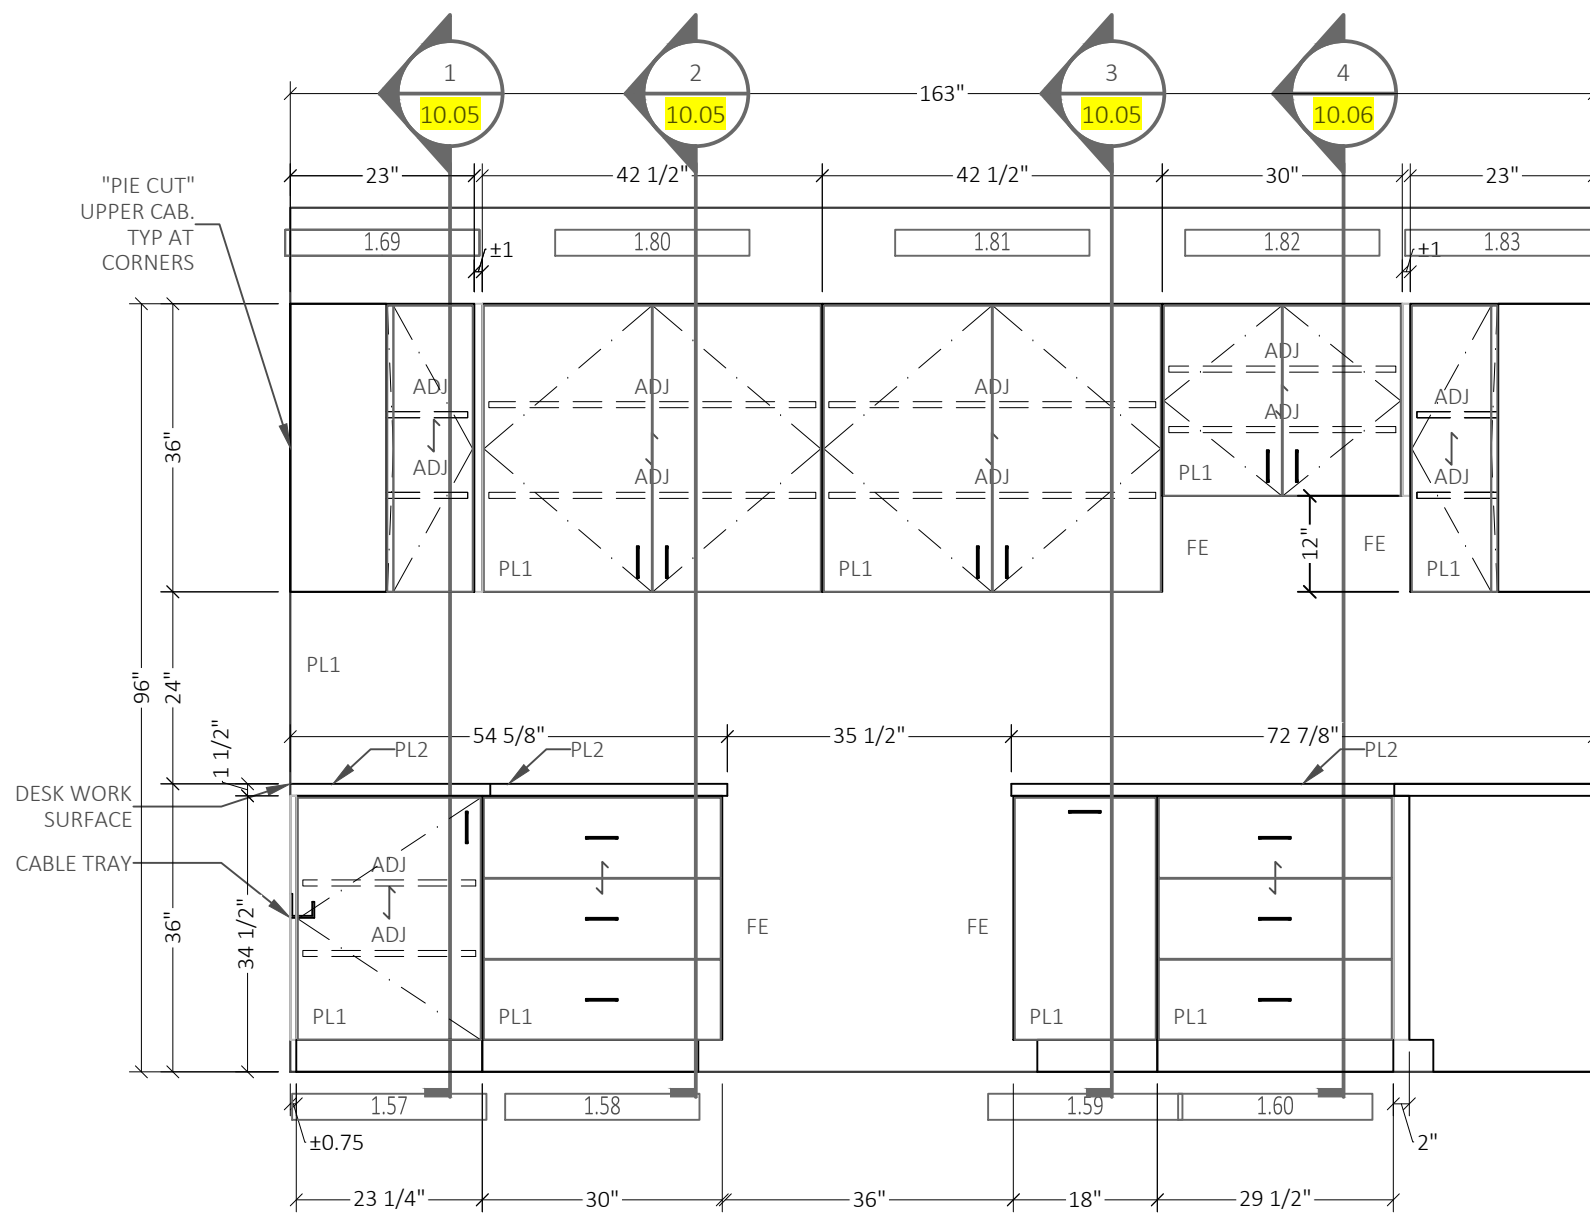

10.01 ELEVATION 126 LAB
1/2" = 1"


"PIE CUT" UPPER CAB. TYP AT CORNERS

"PIE CUT" UPPER CAB. TYP AT CORNERS

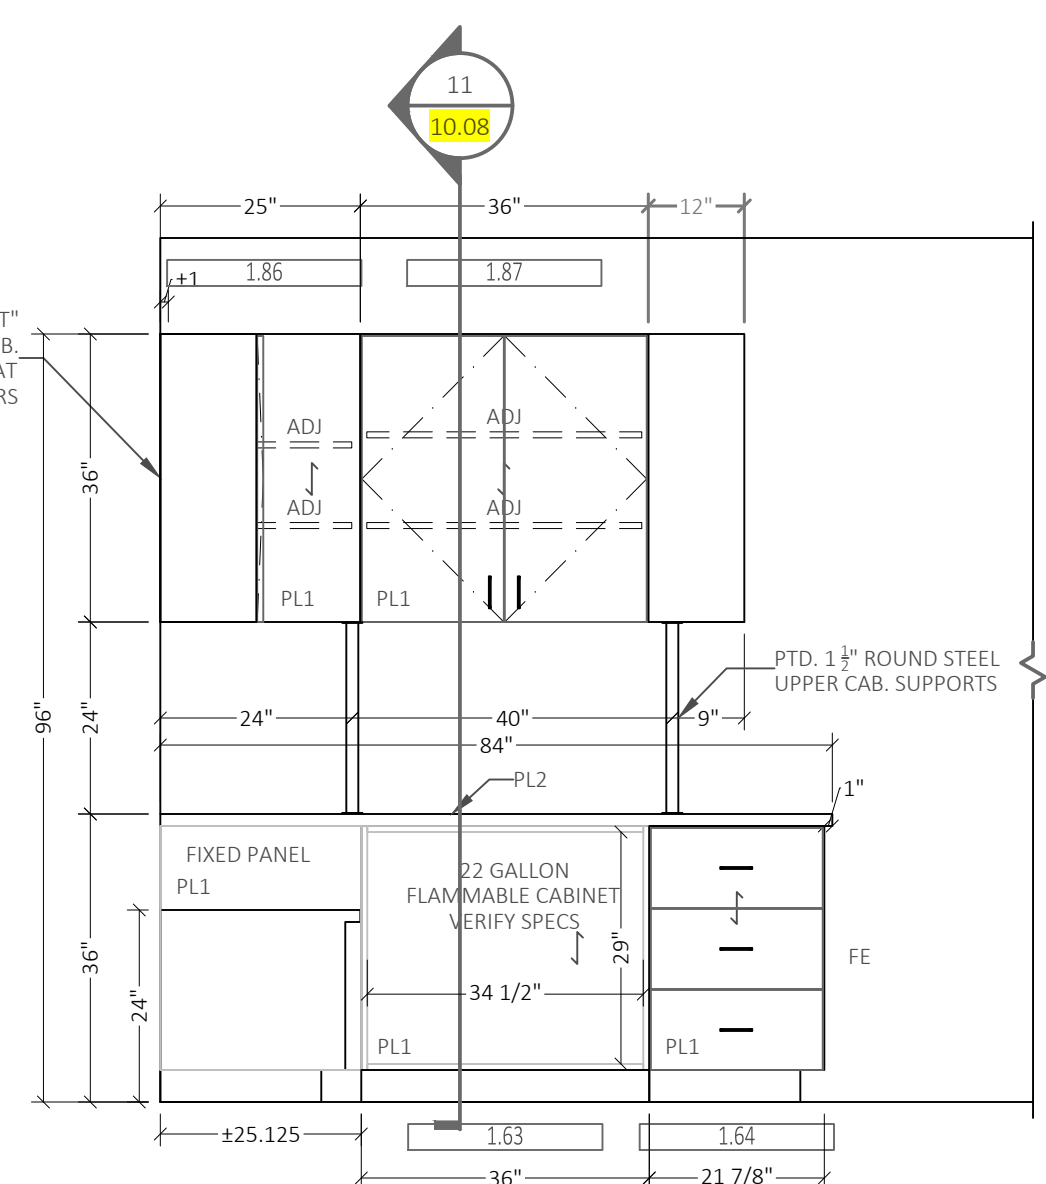

10.03 ELEVATION 126 LAB
1/2" = 1"

PROJECT NAME	
STREET ADDRESS	
CITY, STATE, ZIP	
ISSUE HISTORY	ISSUE FOR REVIEW
DATE	03/24/2020
REV.	1
SHEET DESCRIPTION	
ELEVATIONS	
Drawn by: MLL	
SHEET	
10.01	

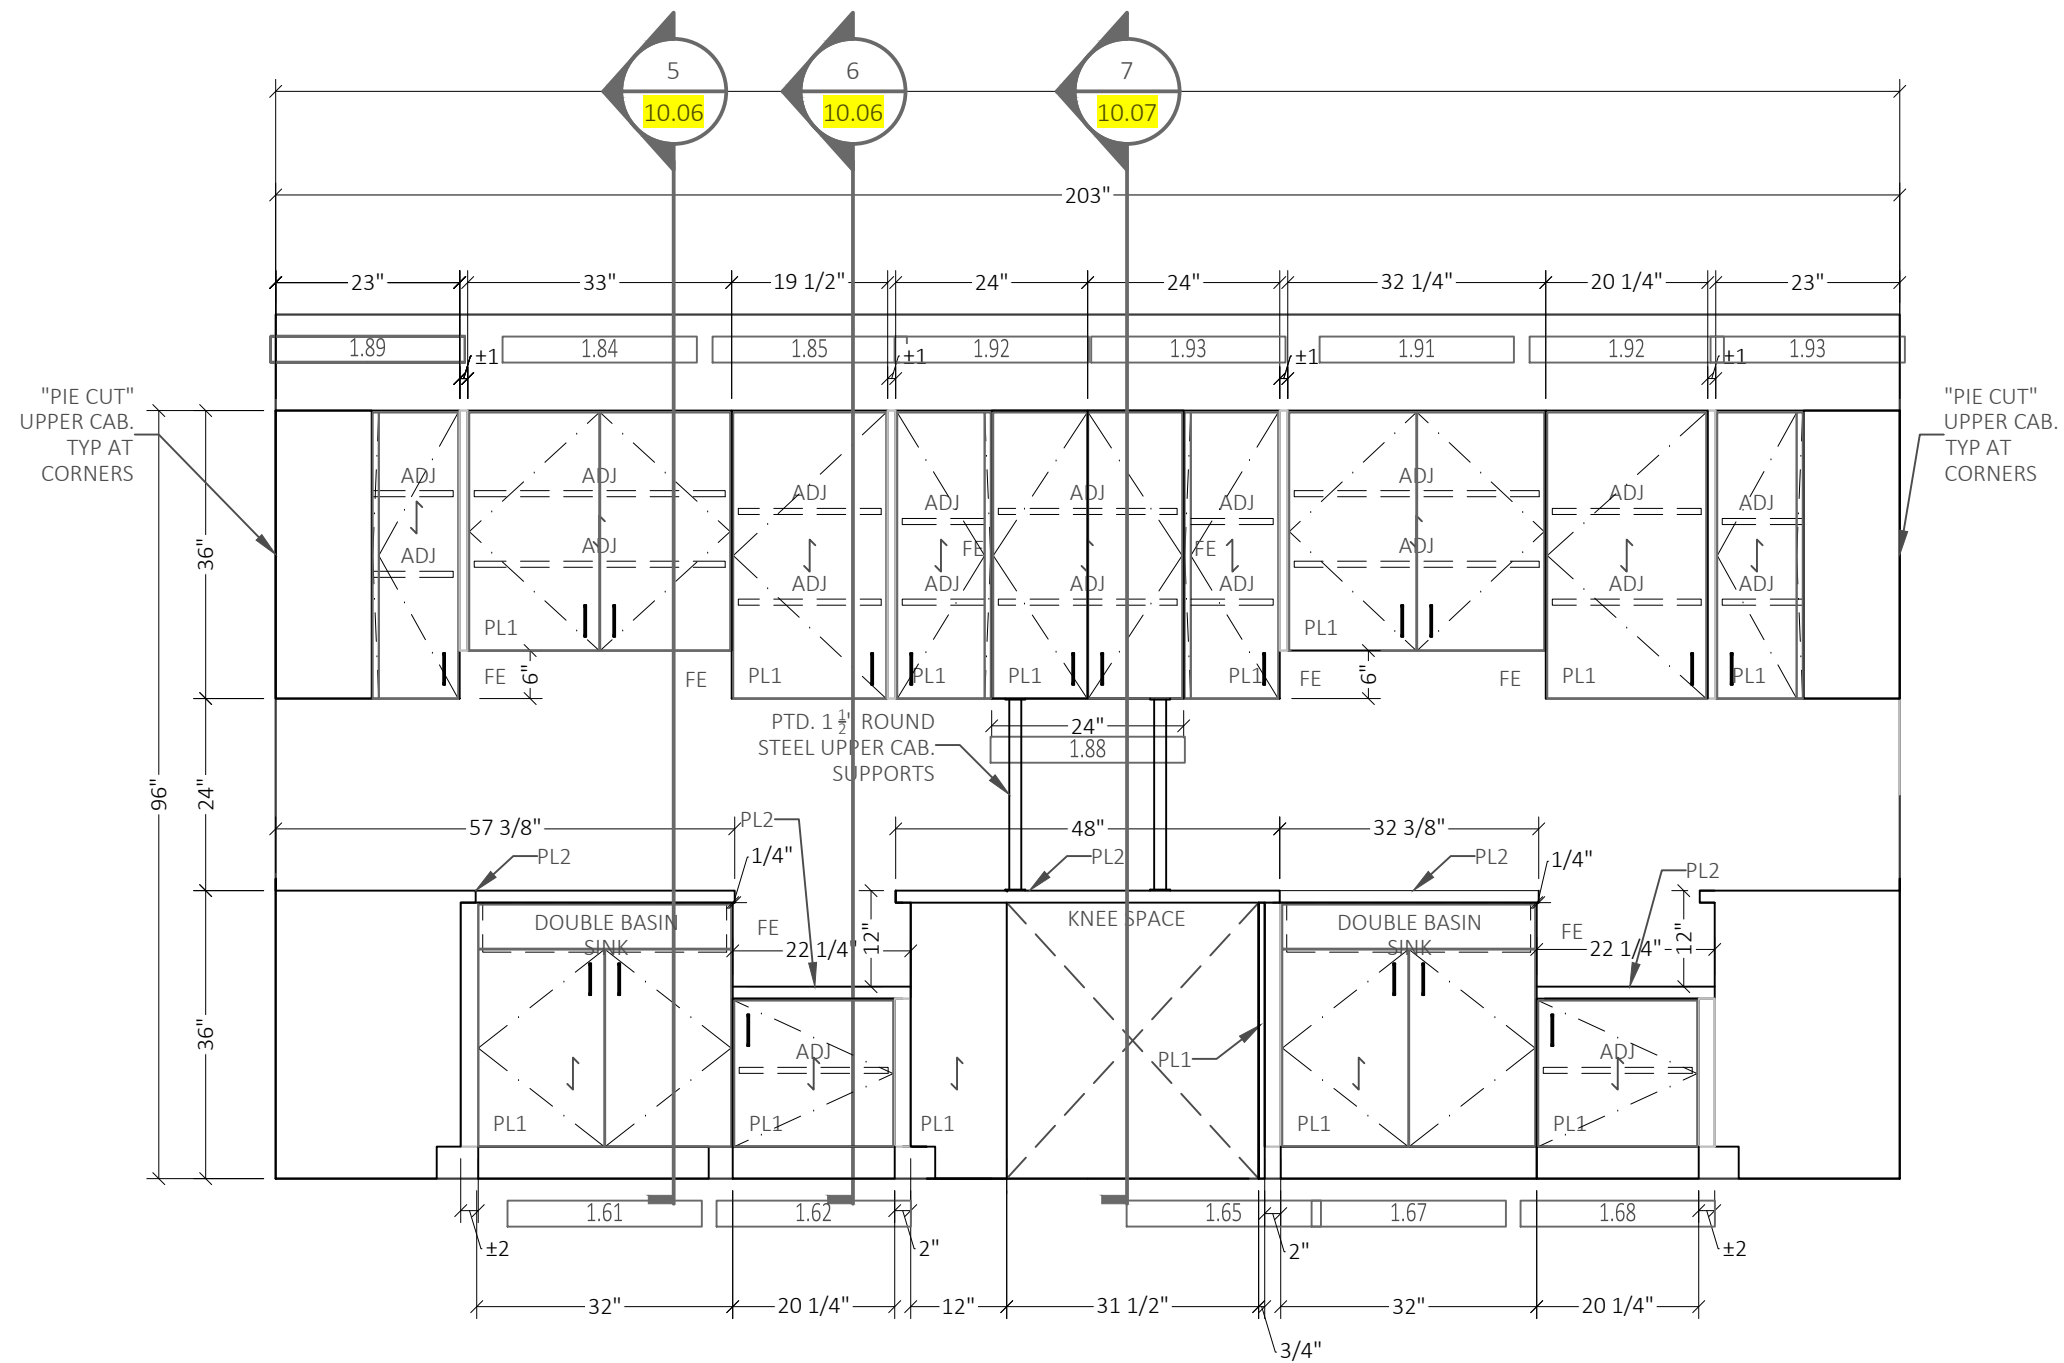

4
10.02 ELEVATION 126 LAB
1/2" = 1'

PROJECT NAME

STREET ADDRESS
CITY, STATE, ZIP


REV.	DATE	ISSUE HISTORY
1	02/24/2020	ISSUE FOR REVIEW

SHEET DESCRIPTION
ELEVATIONS

Drawn by: MLL


SHEET

10.02

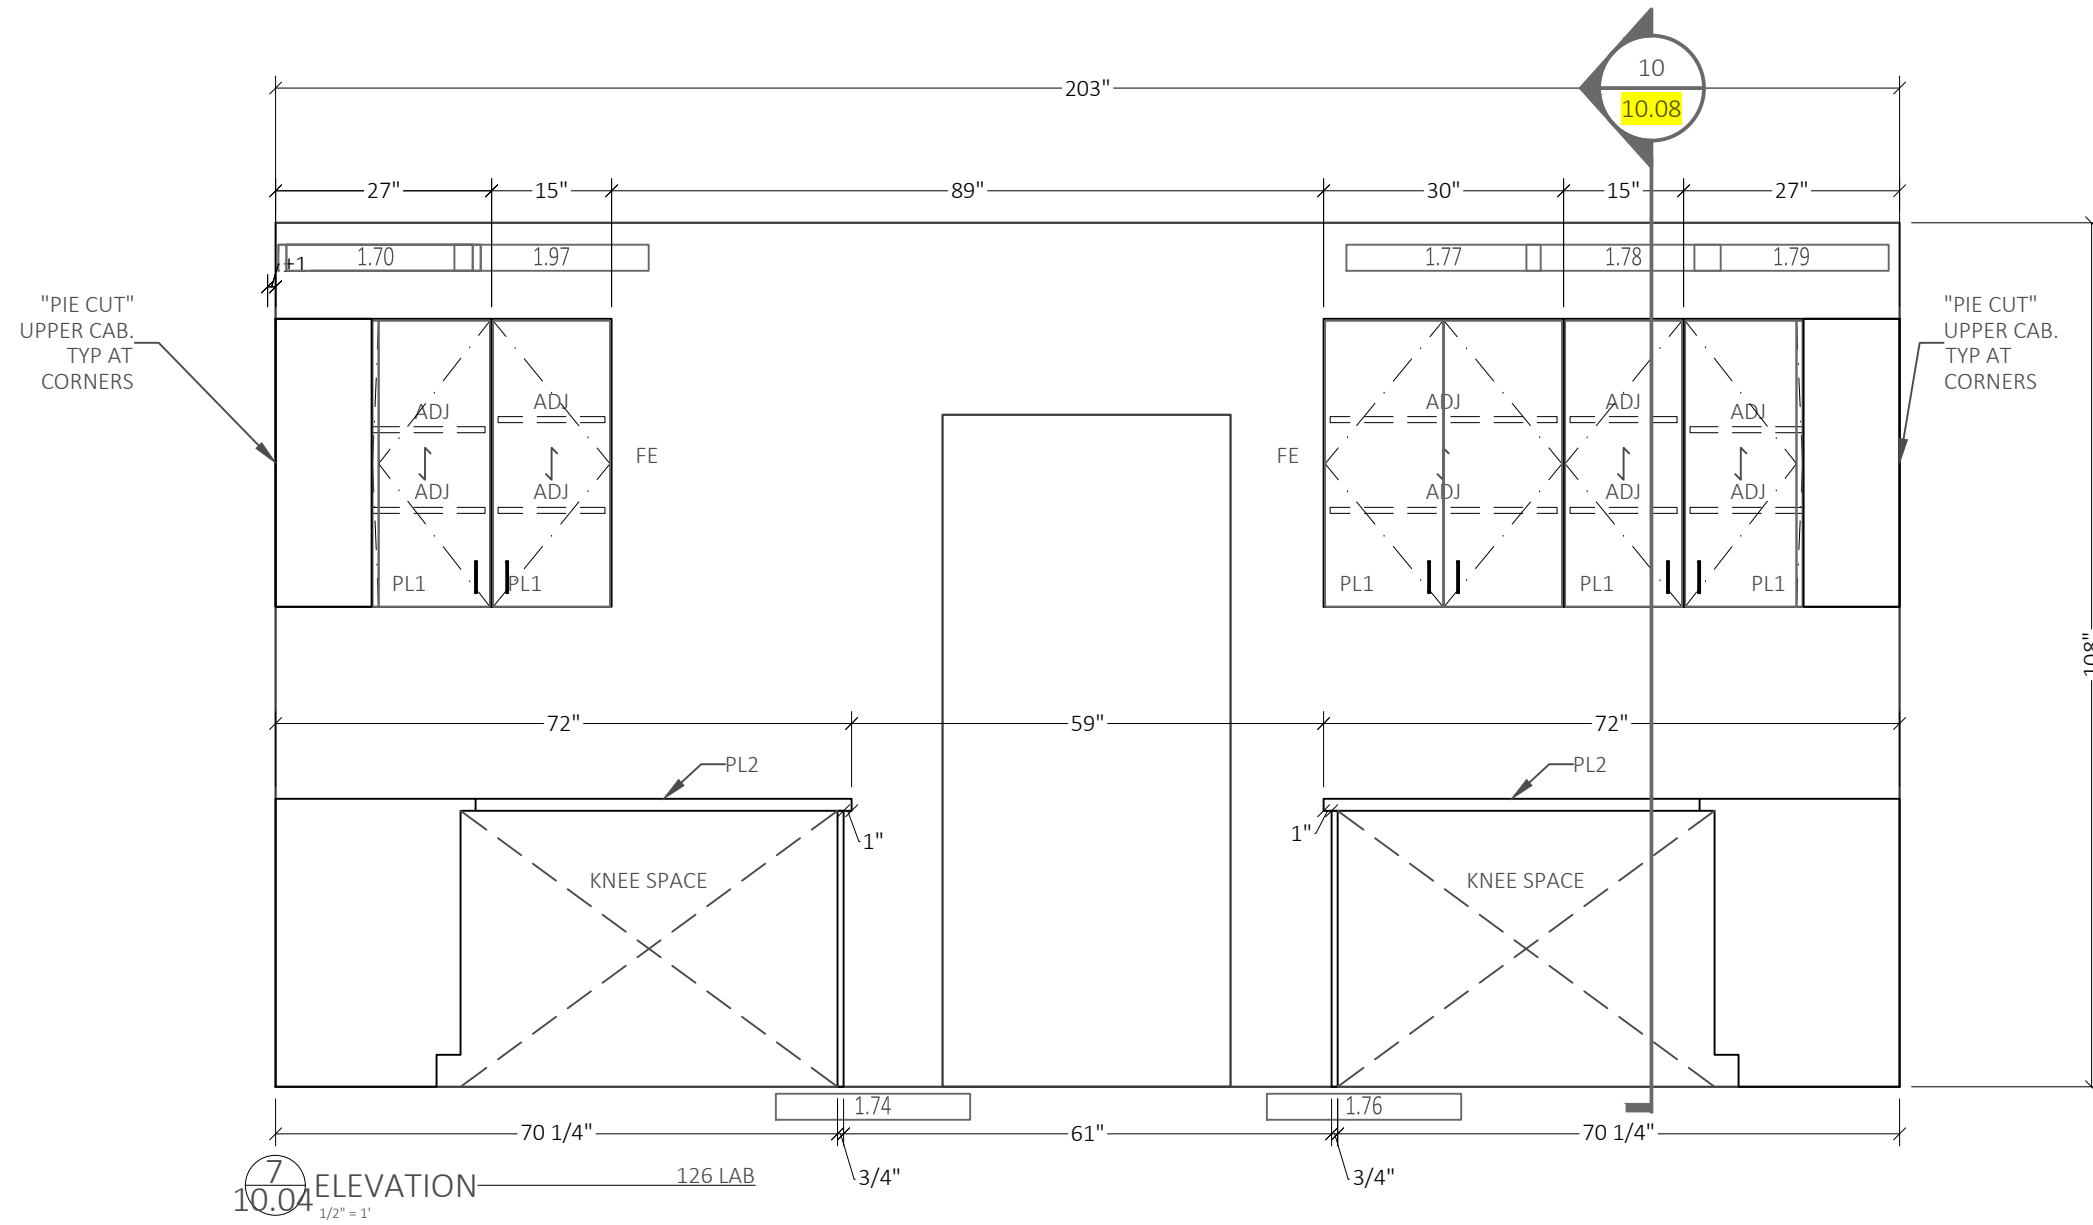


7
10.04 ELEVATION
1/2" = 1'
126 LAB


PROJECT NAME	
STREET ADDRESS CITY, STATE, ZIP	
ISSUE HISTORY	ISSUE FOR REVIEW
DATE	
02/24/2020	
REV.	
1	
SHEET DESCRIPTION	
ELEVATIONS	
Drawn by: MLL	
SHEET	
10.04	

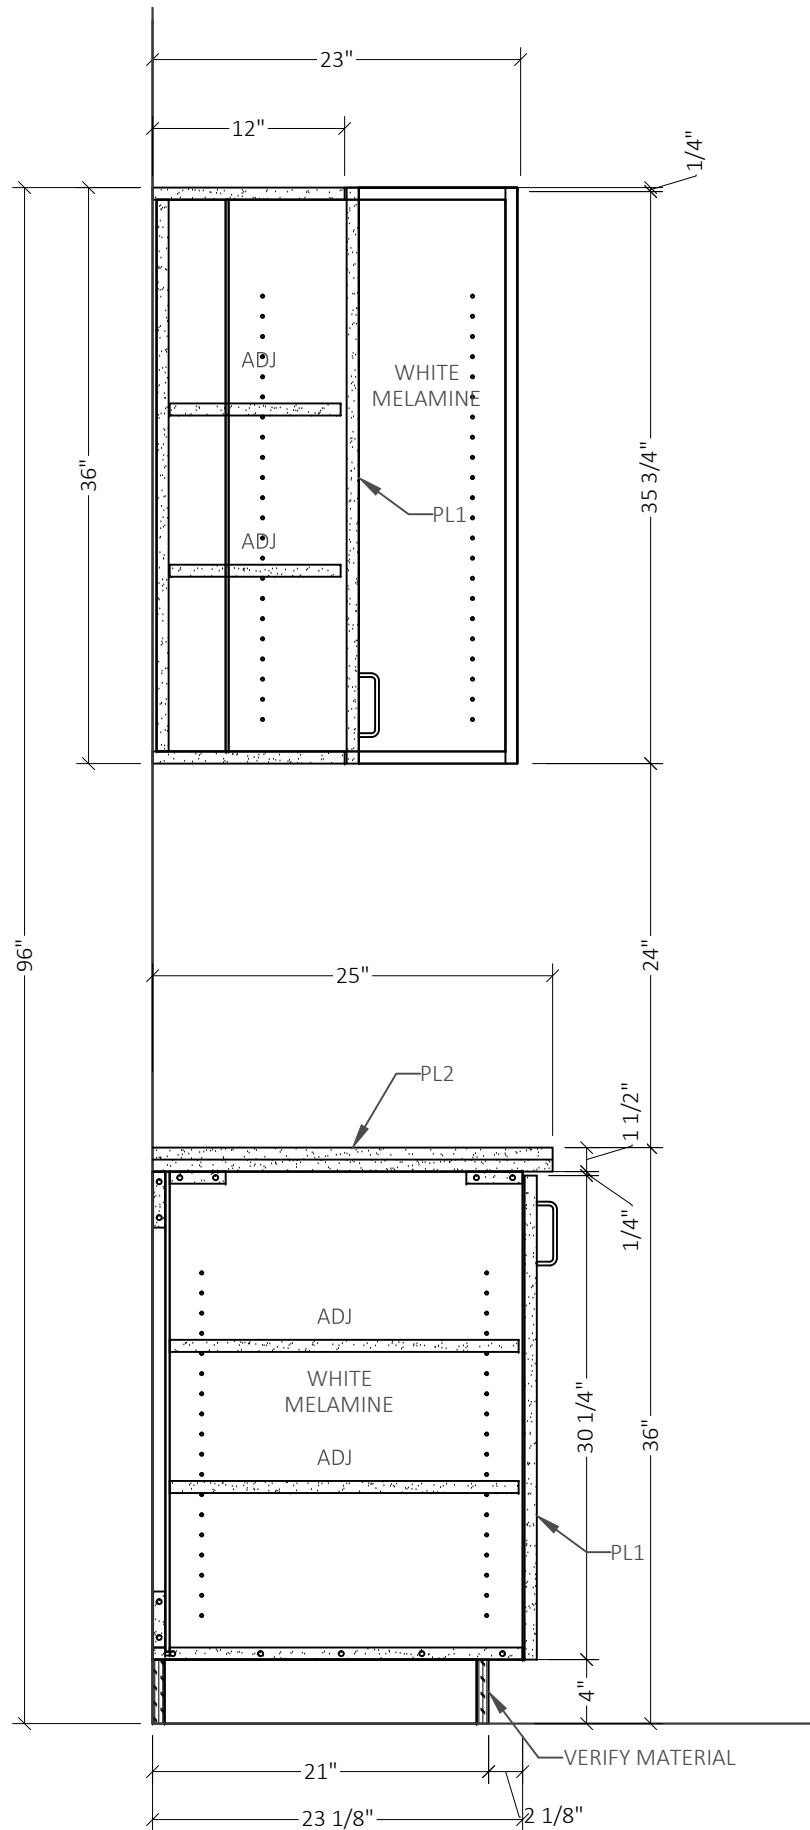

1 SECTION — MILLWORK
1" = 1'-0"

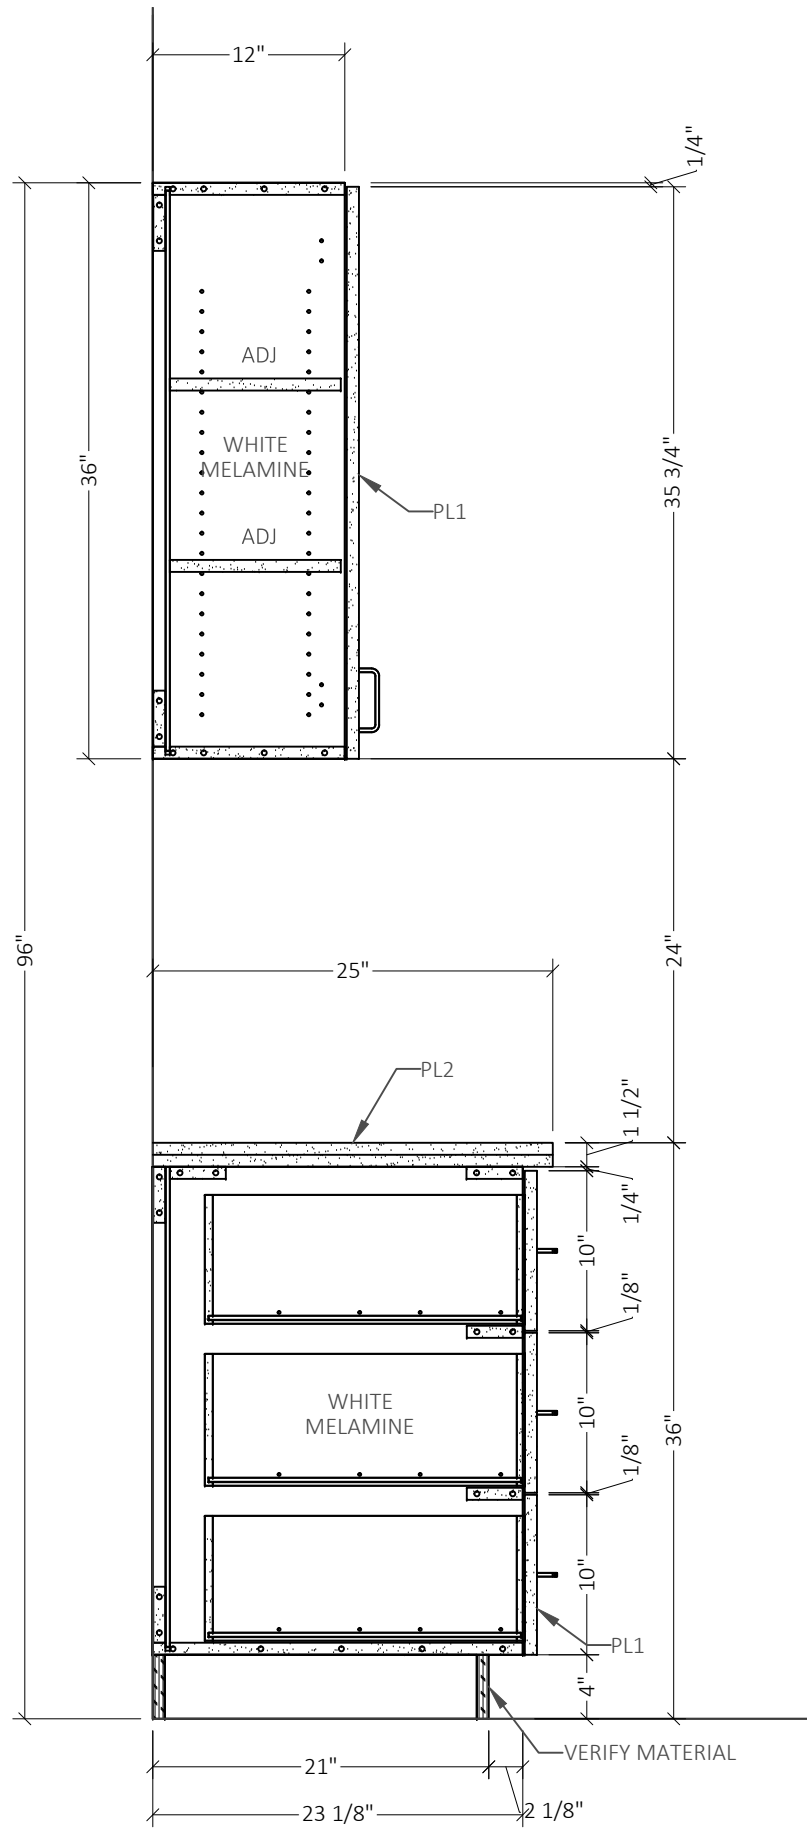


2 SECTION — MILLWORK
1" = 1'-0"

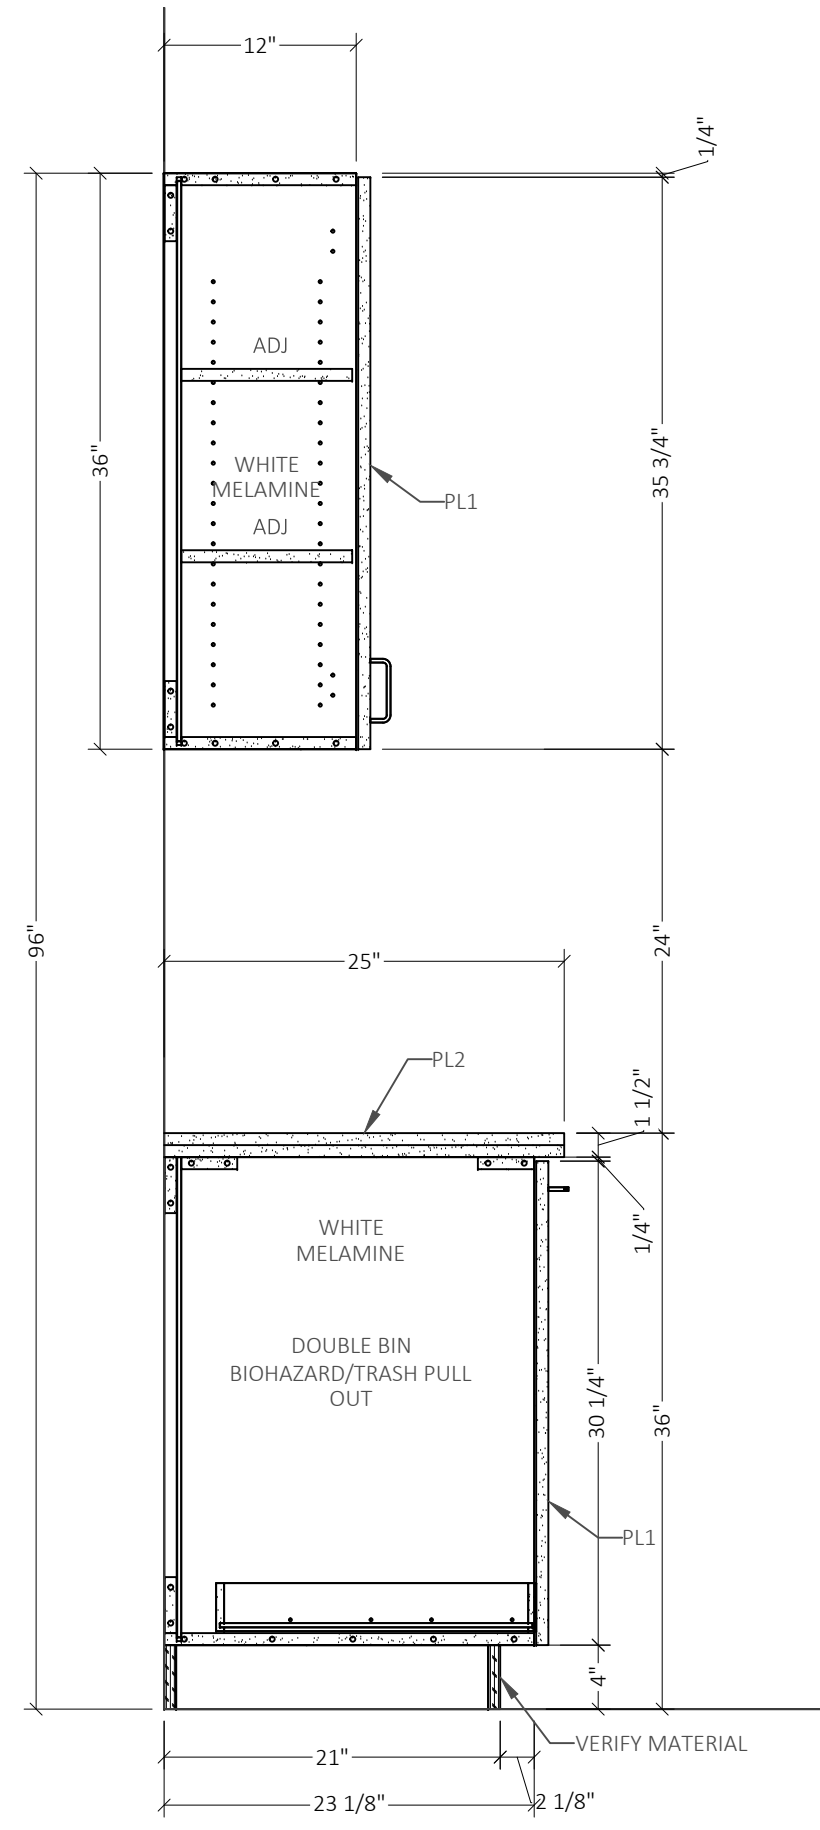


3 SECTION — MILLWORK
1" = 1'-0"


PROJECT NAME		STREET ADDRESS		CITY, STATE, ZIP	
REV.	DATE	ISSUE HISTORY			
1	02/24/2020	ISSUE FOR REVIEW			
SHEET DESCRIPTION		SECTIONS			
Drawn by: MLL		SHEET			
10.05					

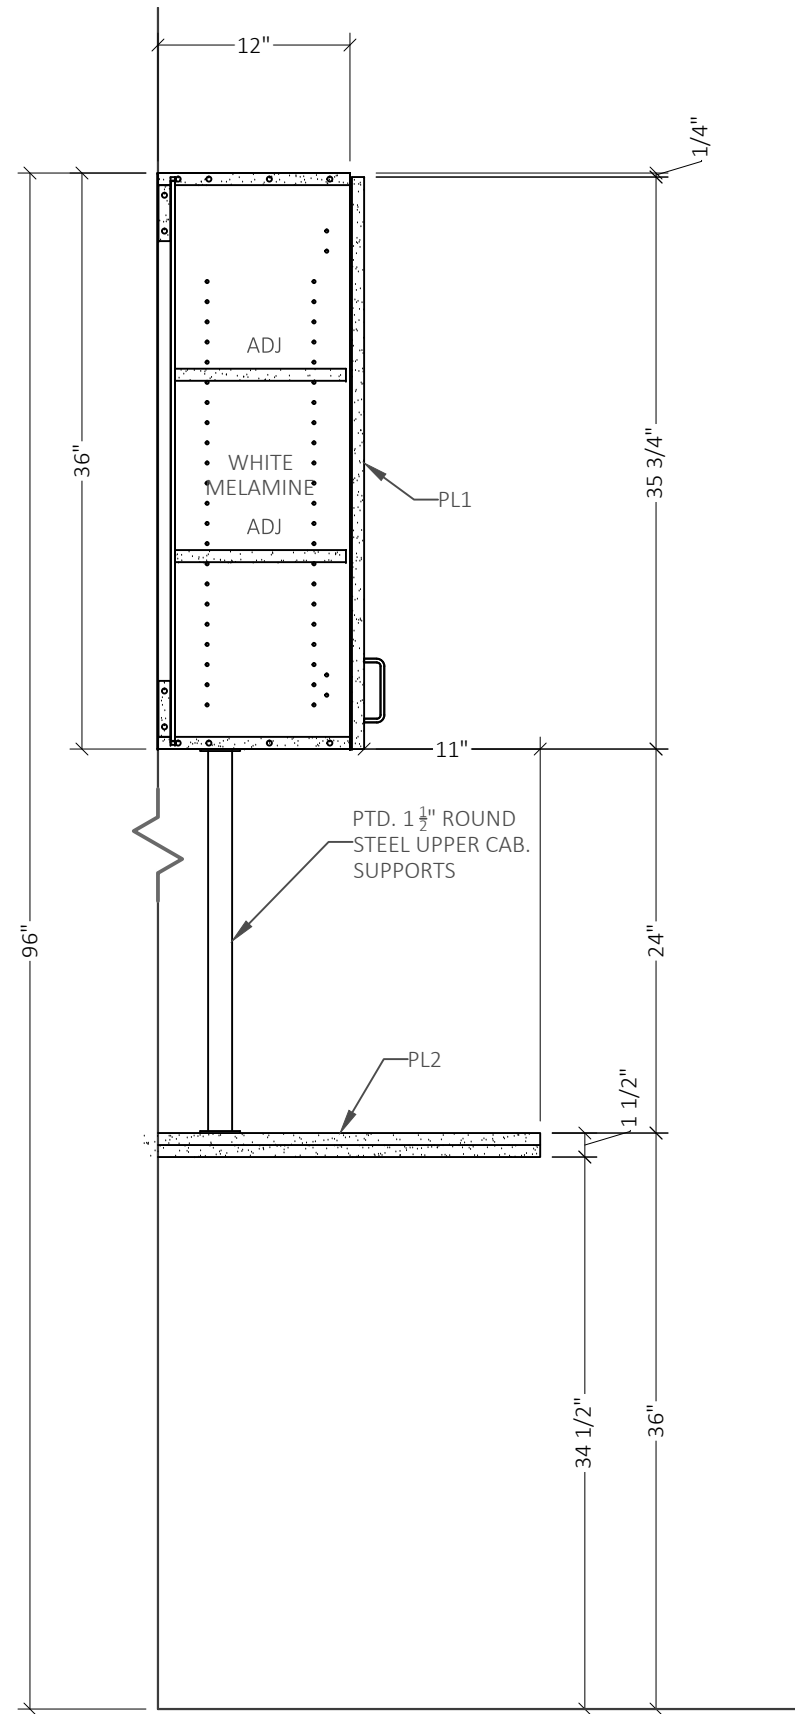

7 SECTION ————— MILLWORK
1" = 1'-0"

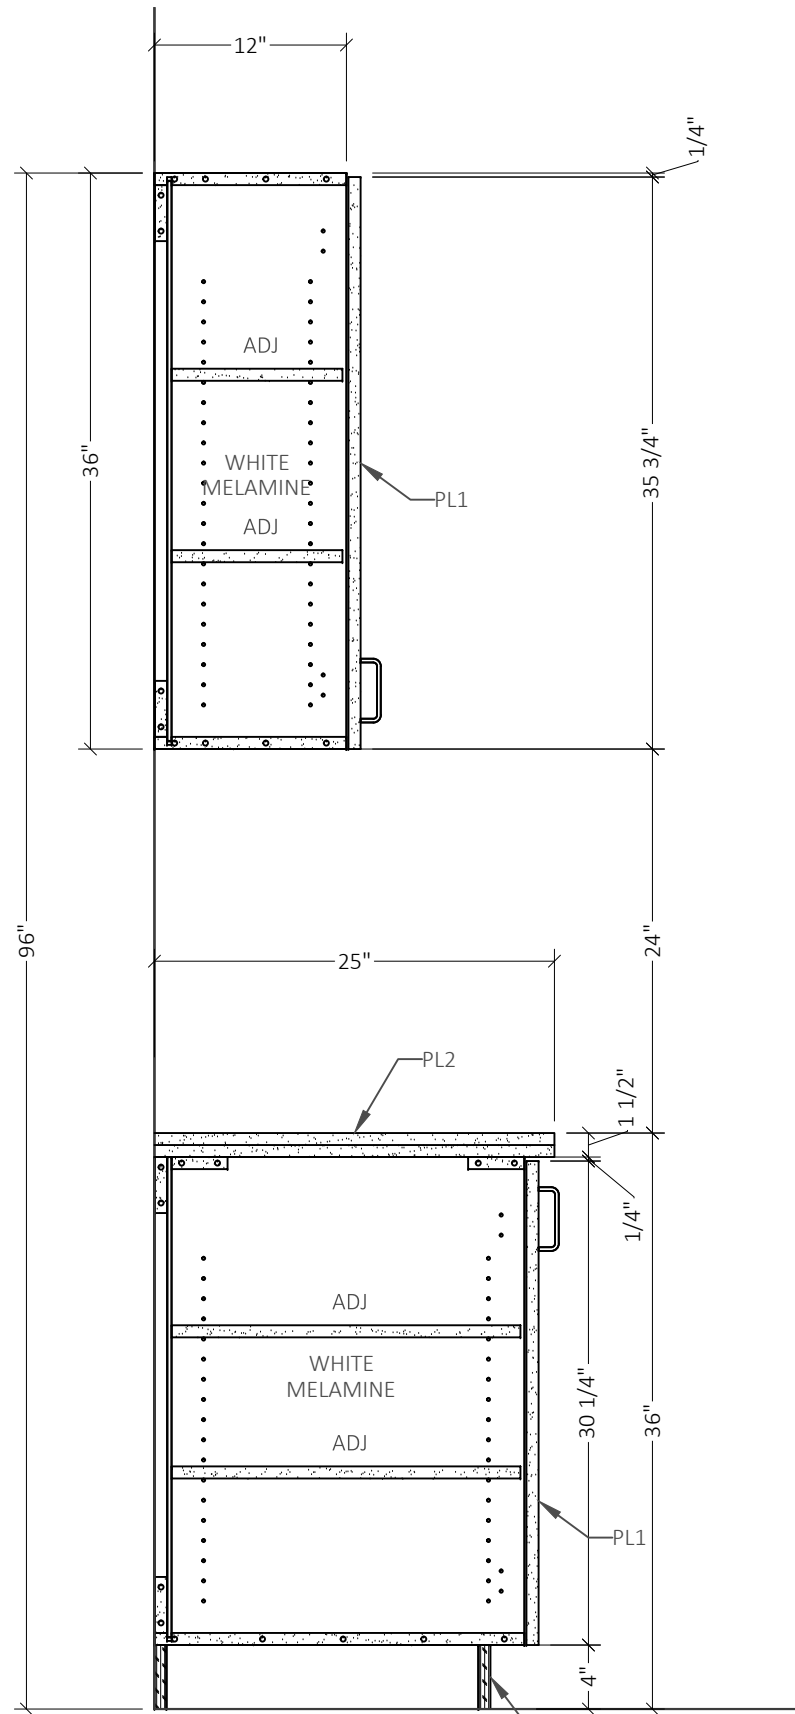


8 SECTION ————— MILLWORK
1" = 1'-0"

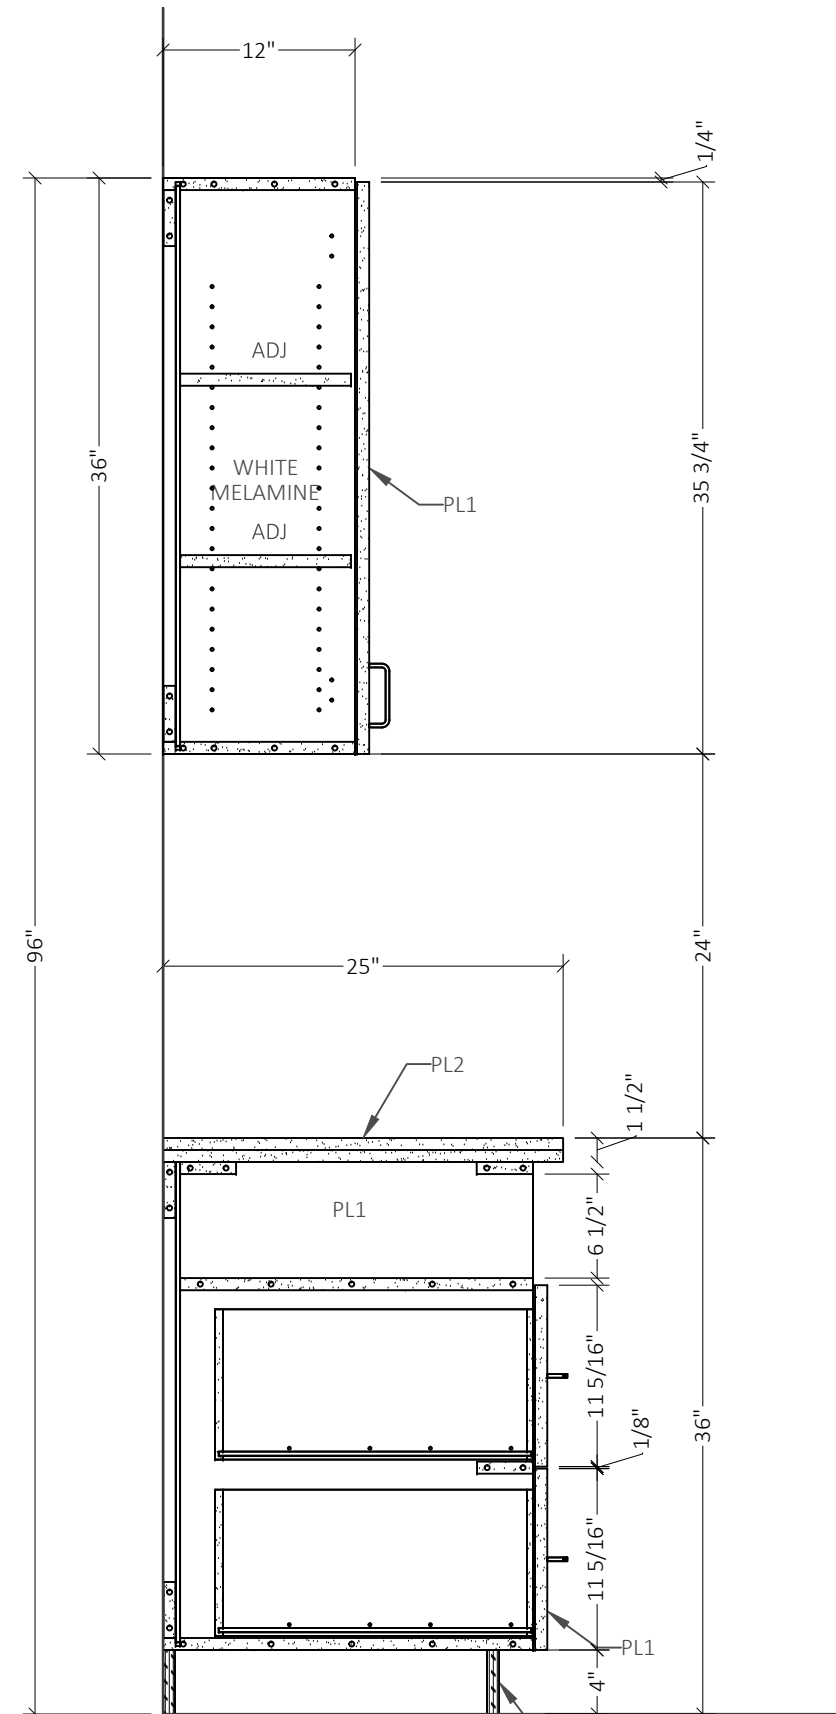


9 SECTION ————— MILLWORK
1" = 1'-0"

PROJECT NAME STREET ADDRESS CITY, STATE ZIP		ISSUE HISTORY	
		REV.	DATE
SHEET DESCRIPTION SECTIONS		1	02/24/2020
Drawn by: MLL			
SHEET			
10.07			

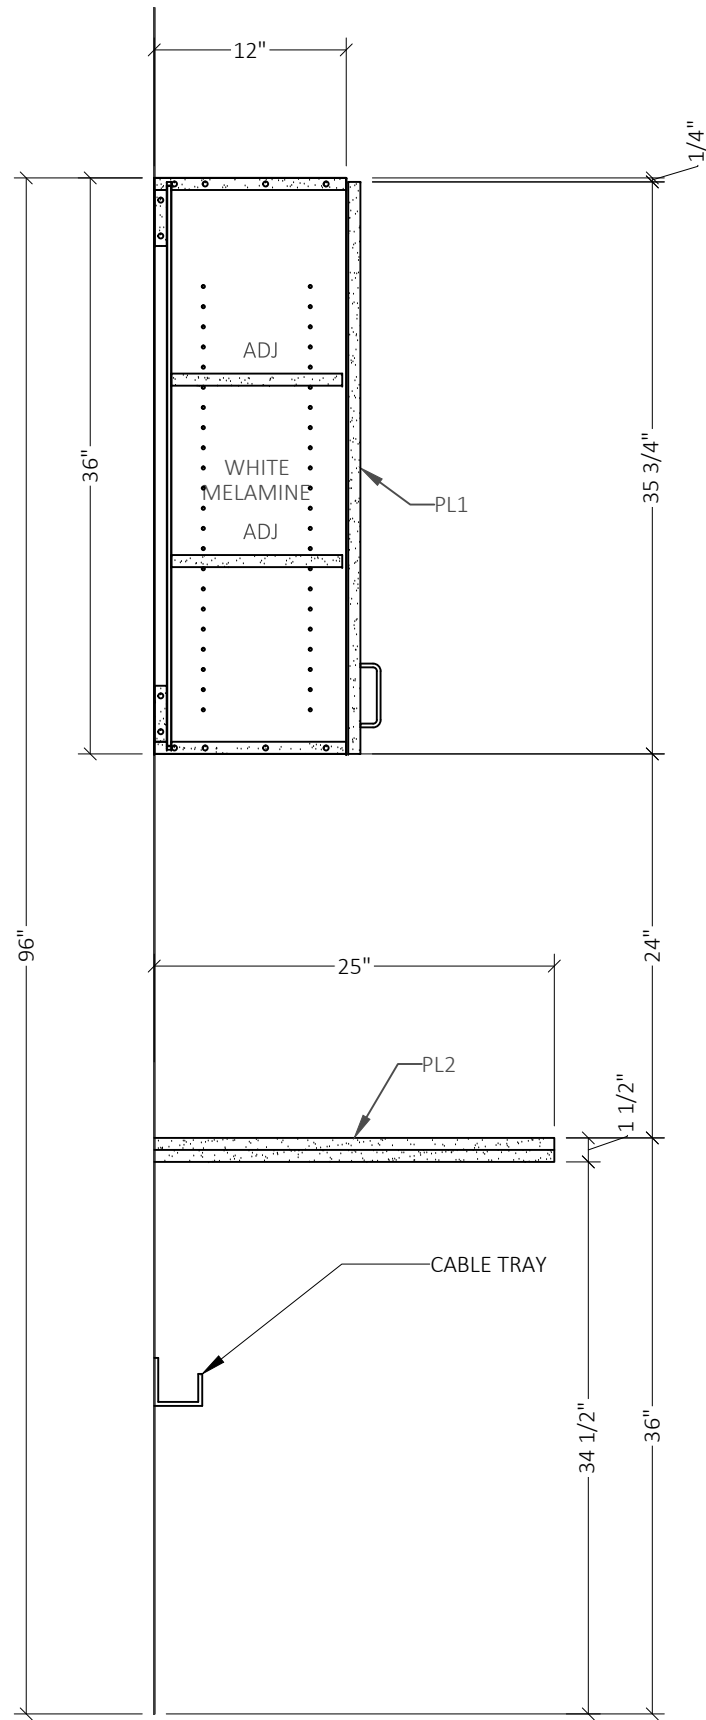

10 SECTION — MILLWORK
1" = 1'-0"

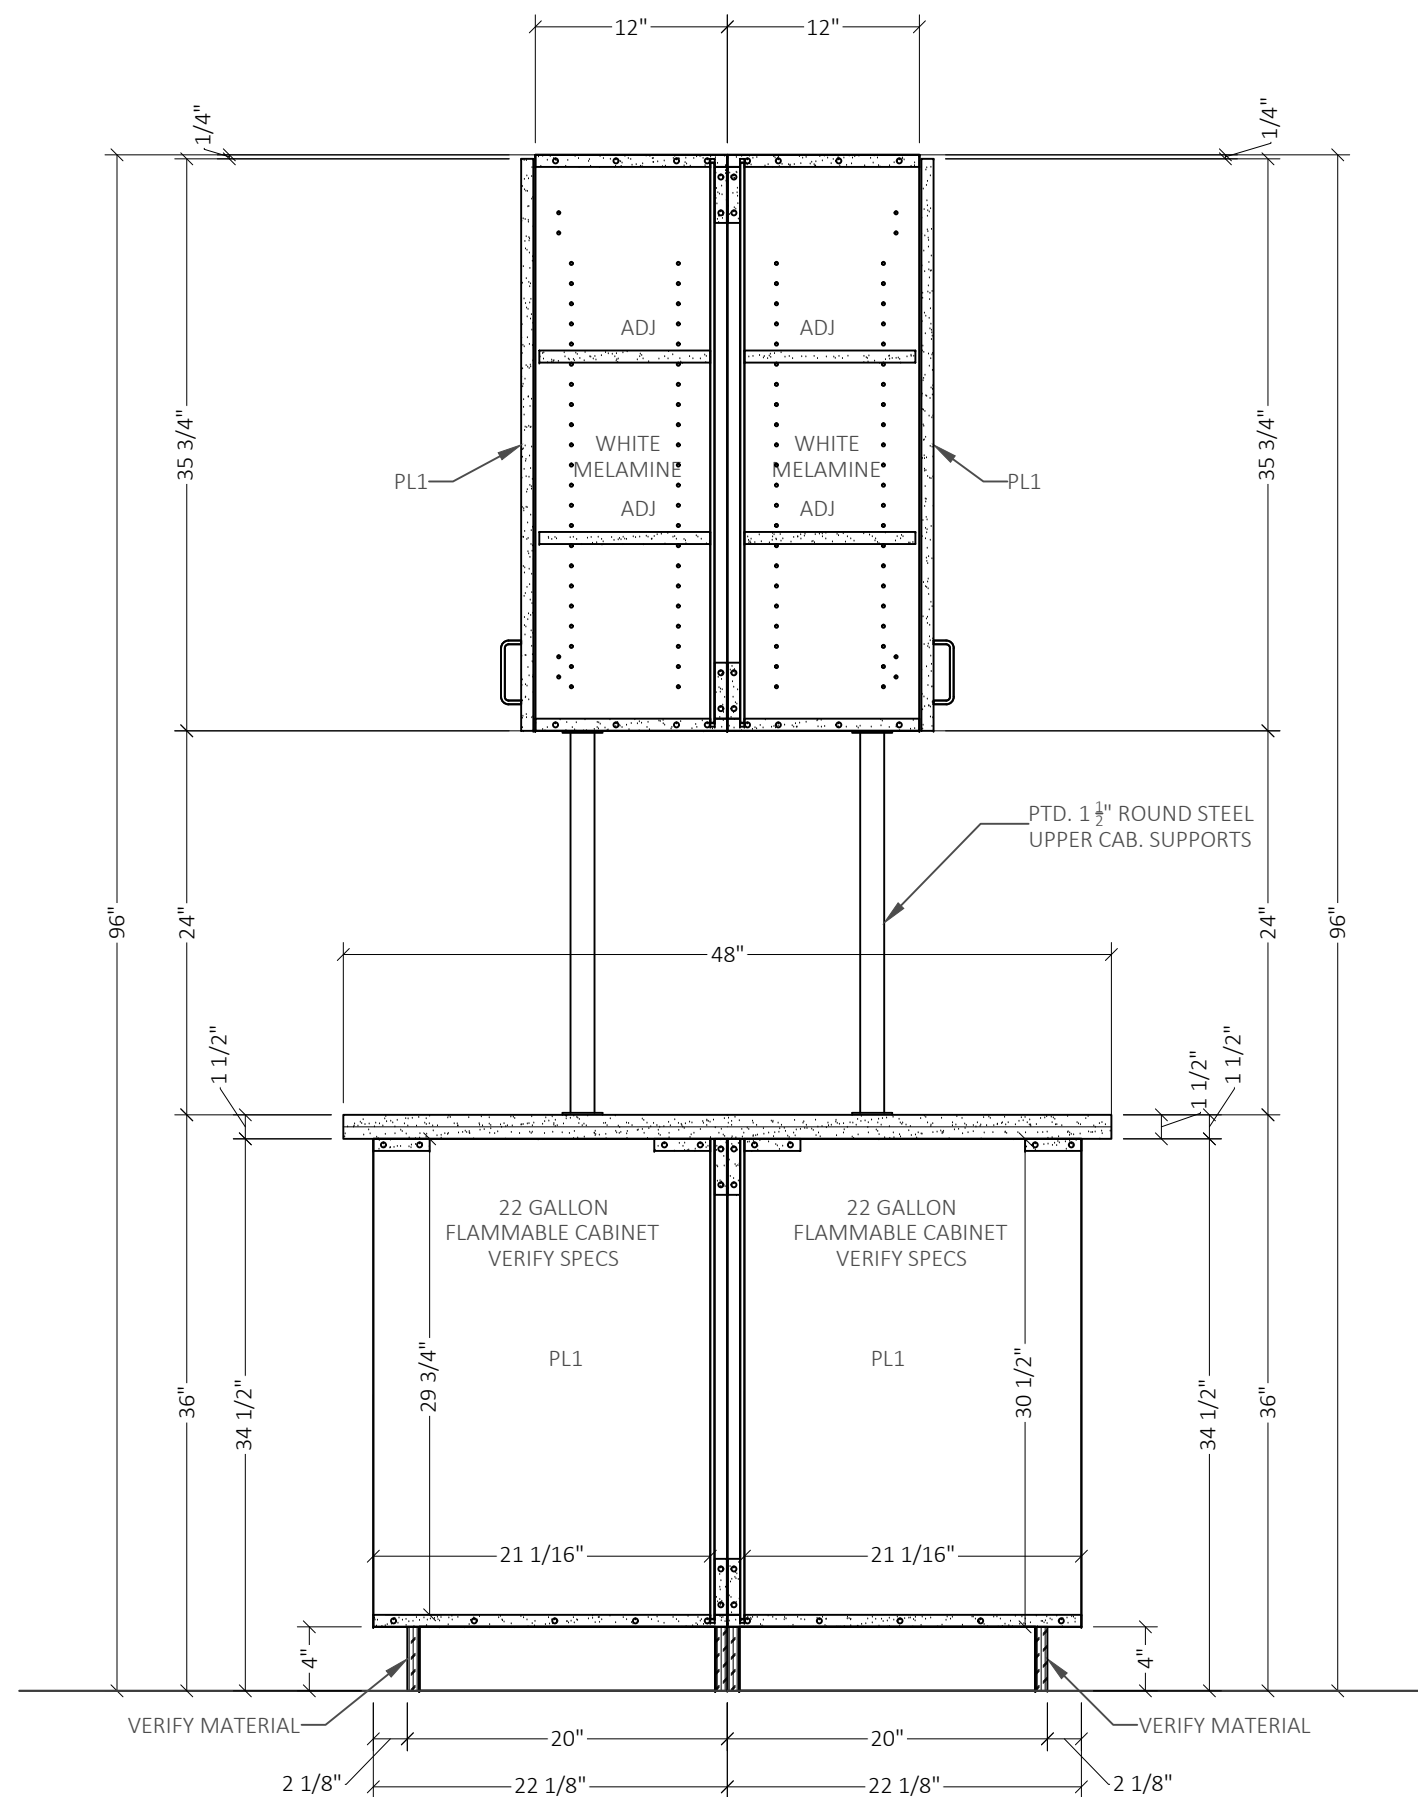

11 SECTION — MILLWORK
1" = 1'-0"

PROJECT NAME
STREET ADDRESS
CITY, STATE ZIP

REV.	DATE	ISSUE HISTORY
1	02/24/2020	ISSUE FOR REVIEW

SHEET DESCRIPTION
SECTIONS

Drawn by: MLL

SHEET

10.08